
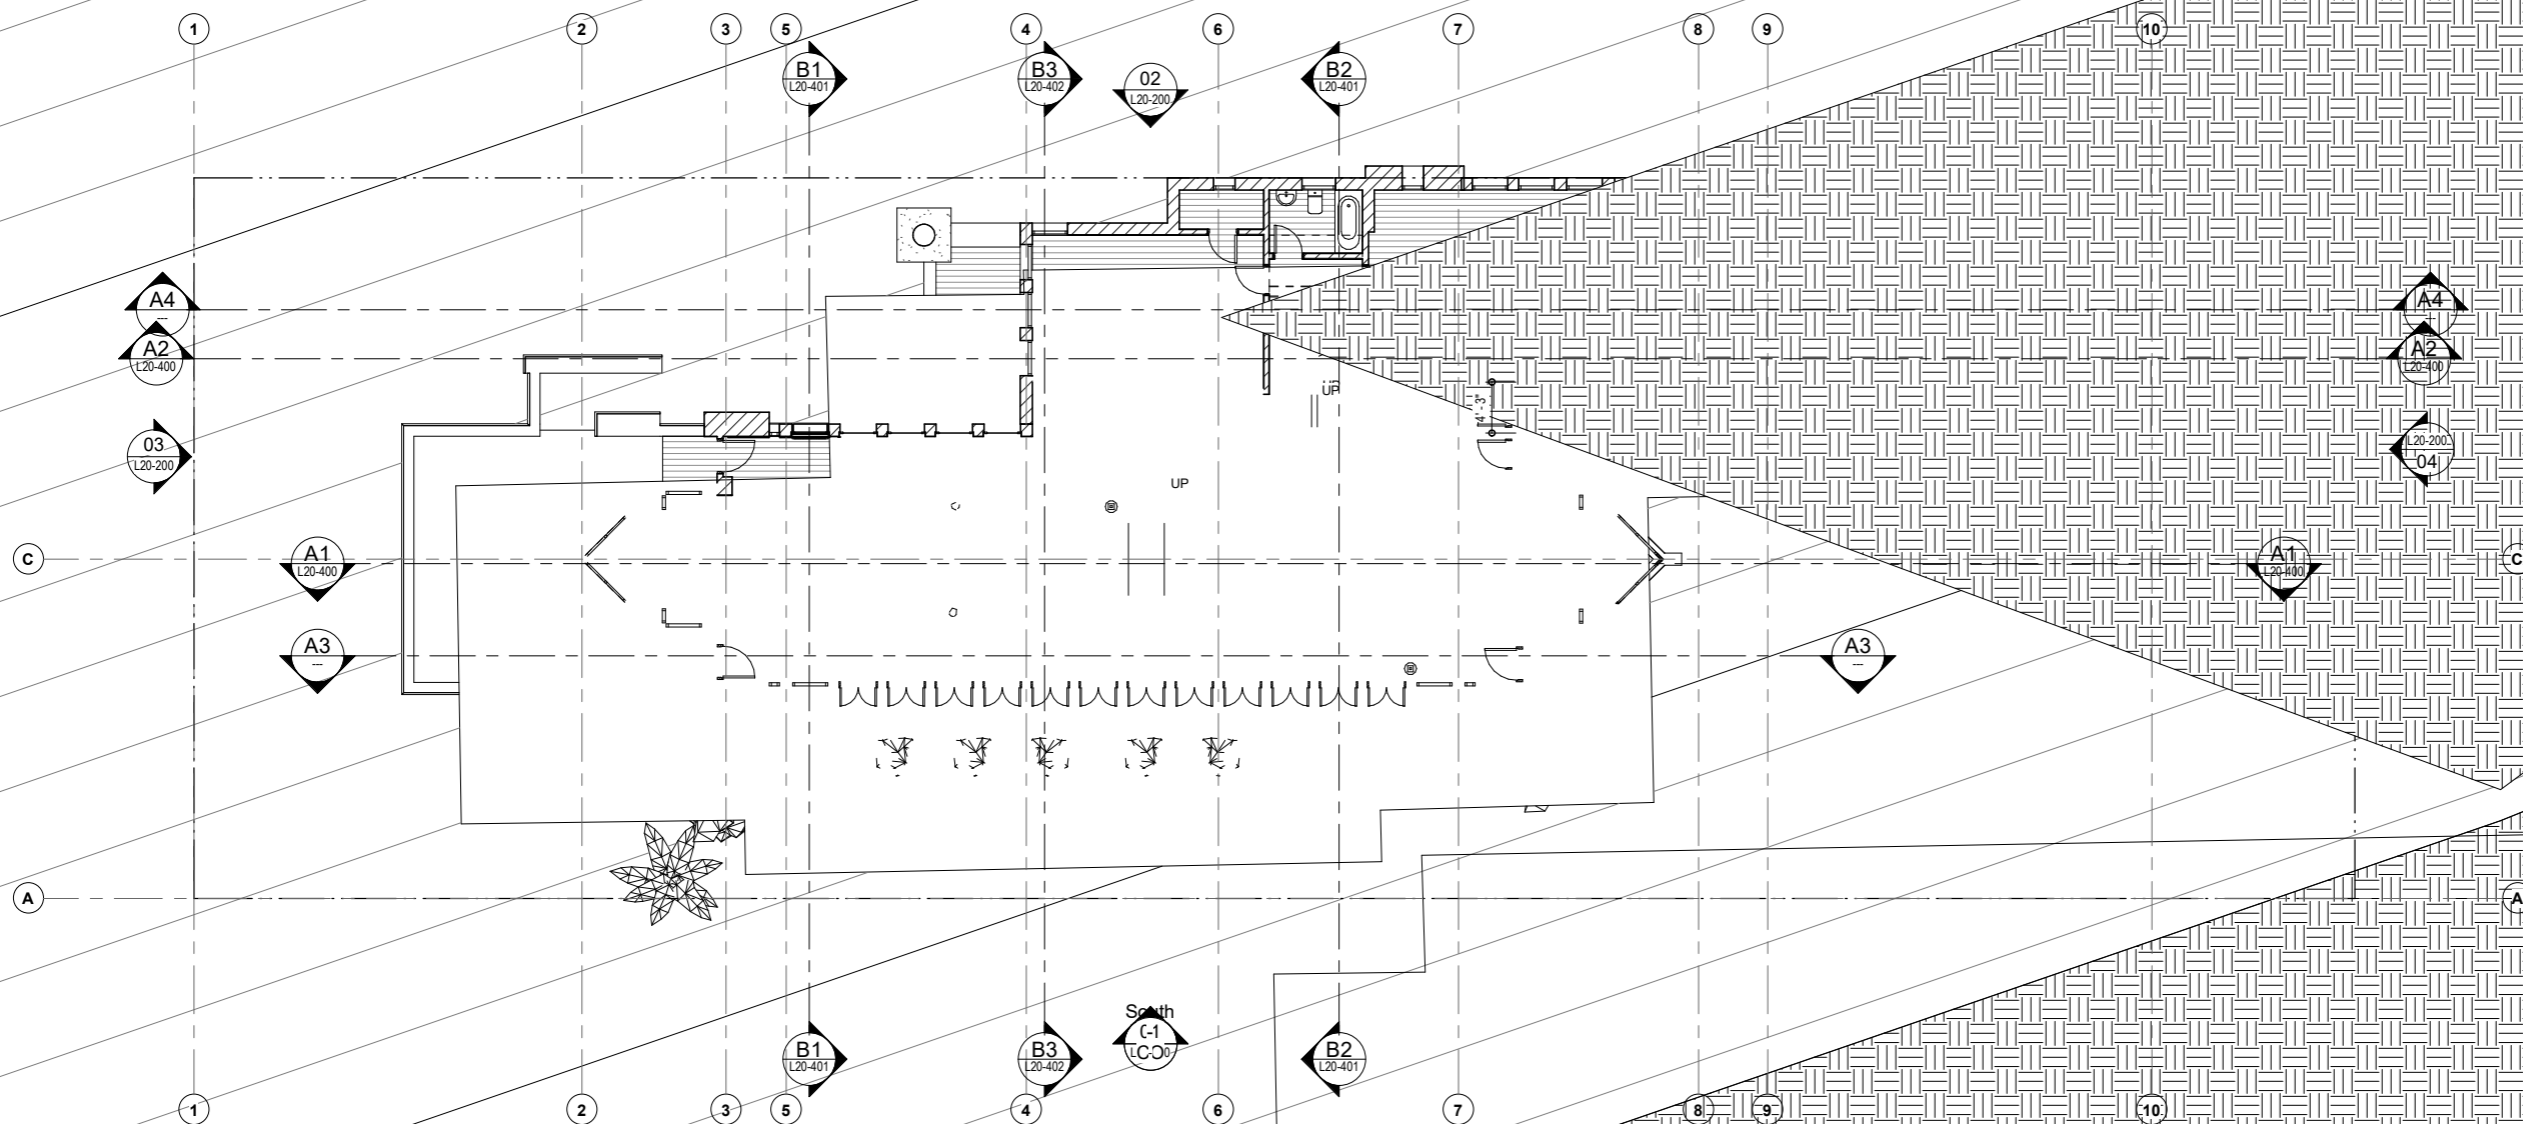


KEY PLAN  
OWNER  
**FRED C. ROBIE**



PROJECT  
**ROBIE HOUSE**

DRAWING TITLE  
**GROUND FLOOR PLAN**


Drawn	Author	Scale	1/8" = 1'-0"
Date	TODAY		
Project No.	FLW 001	Drawing No.	L20-100

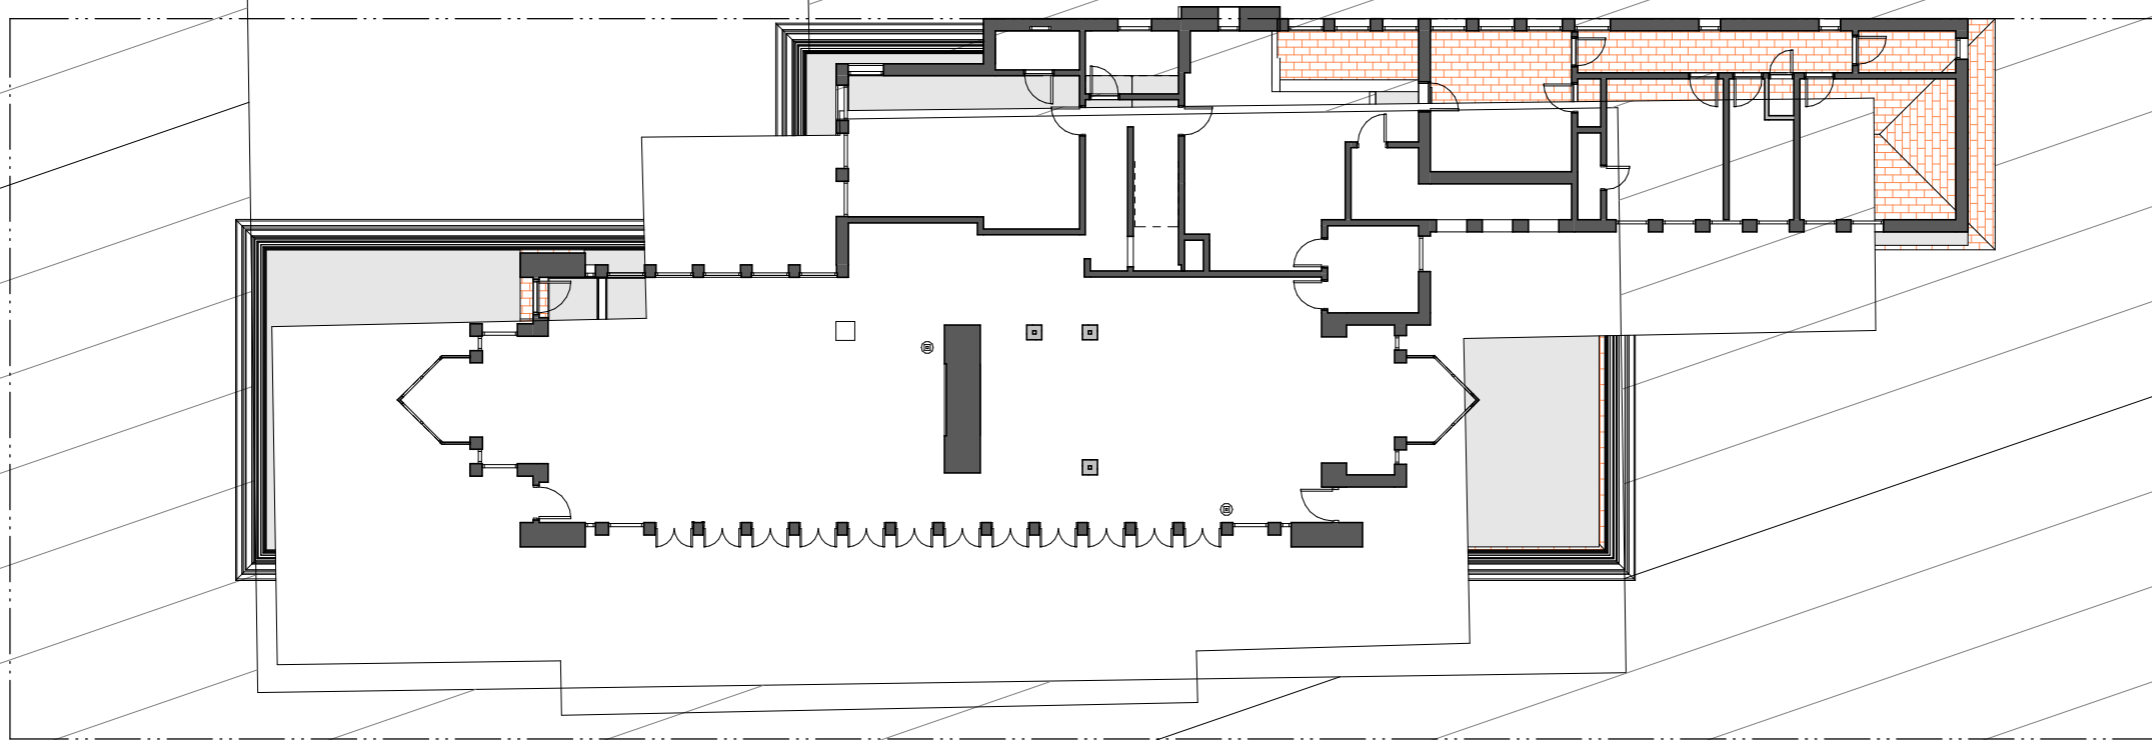


OWNER  
 FRED C. ROBIE  
 PROJECT  
**ROBIE HOUSE**  
 DRAWING TITLE  
 FIRST FLOOR PLAN  
 Drawn | Andy Milburn www.gravity.blogspot.com  
 Date | TODAY | Scale | 1/8" = 1'-0"  
 Project No. | Drawing No.  
**FLW 001** | **L20-101**

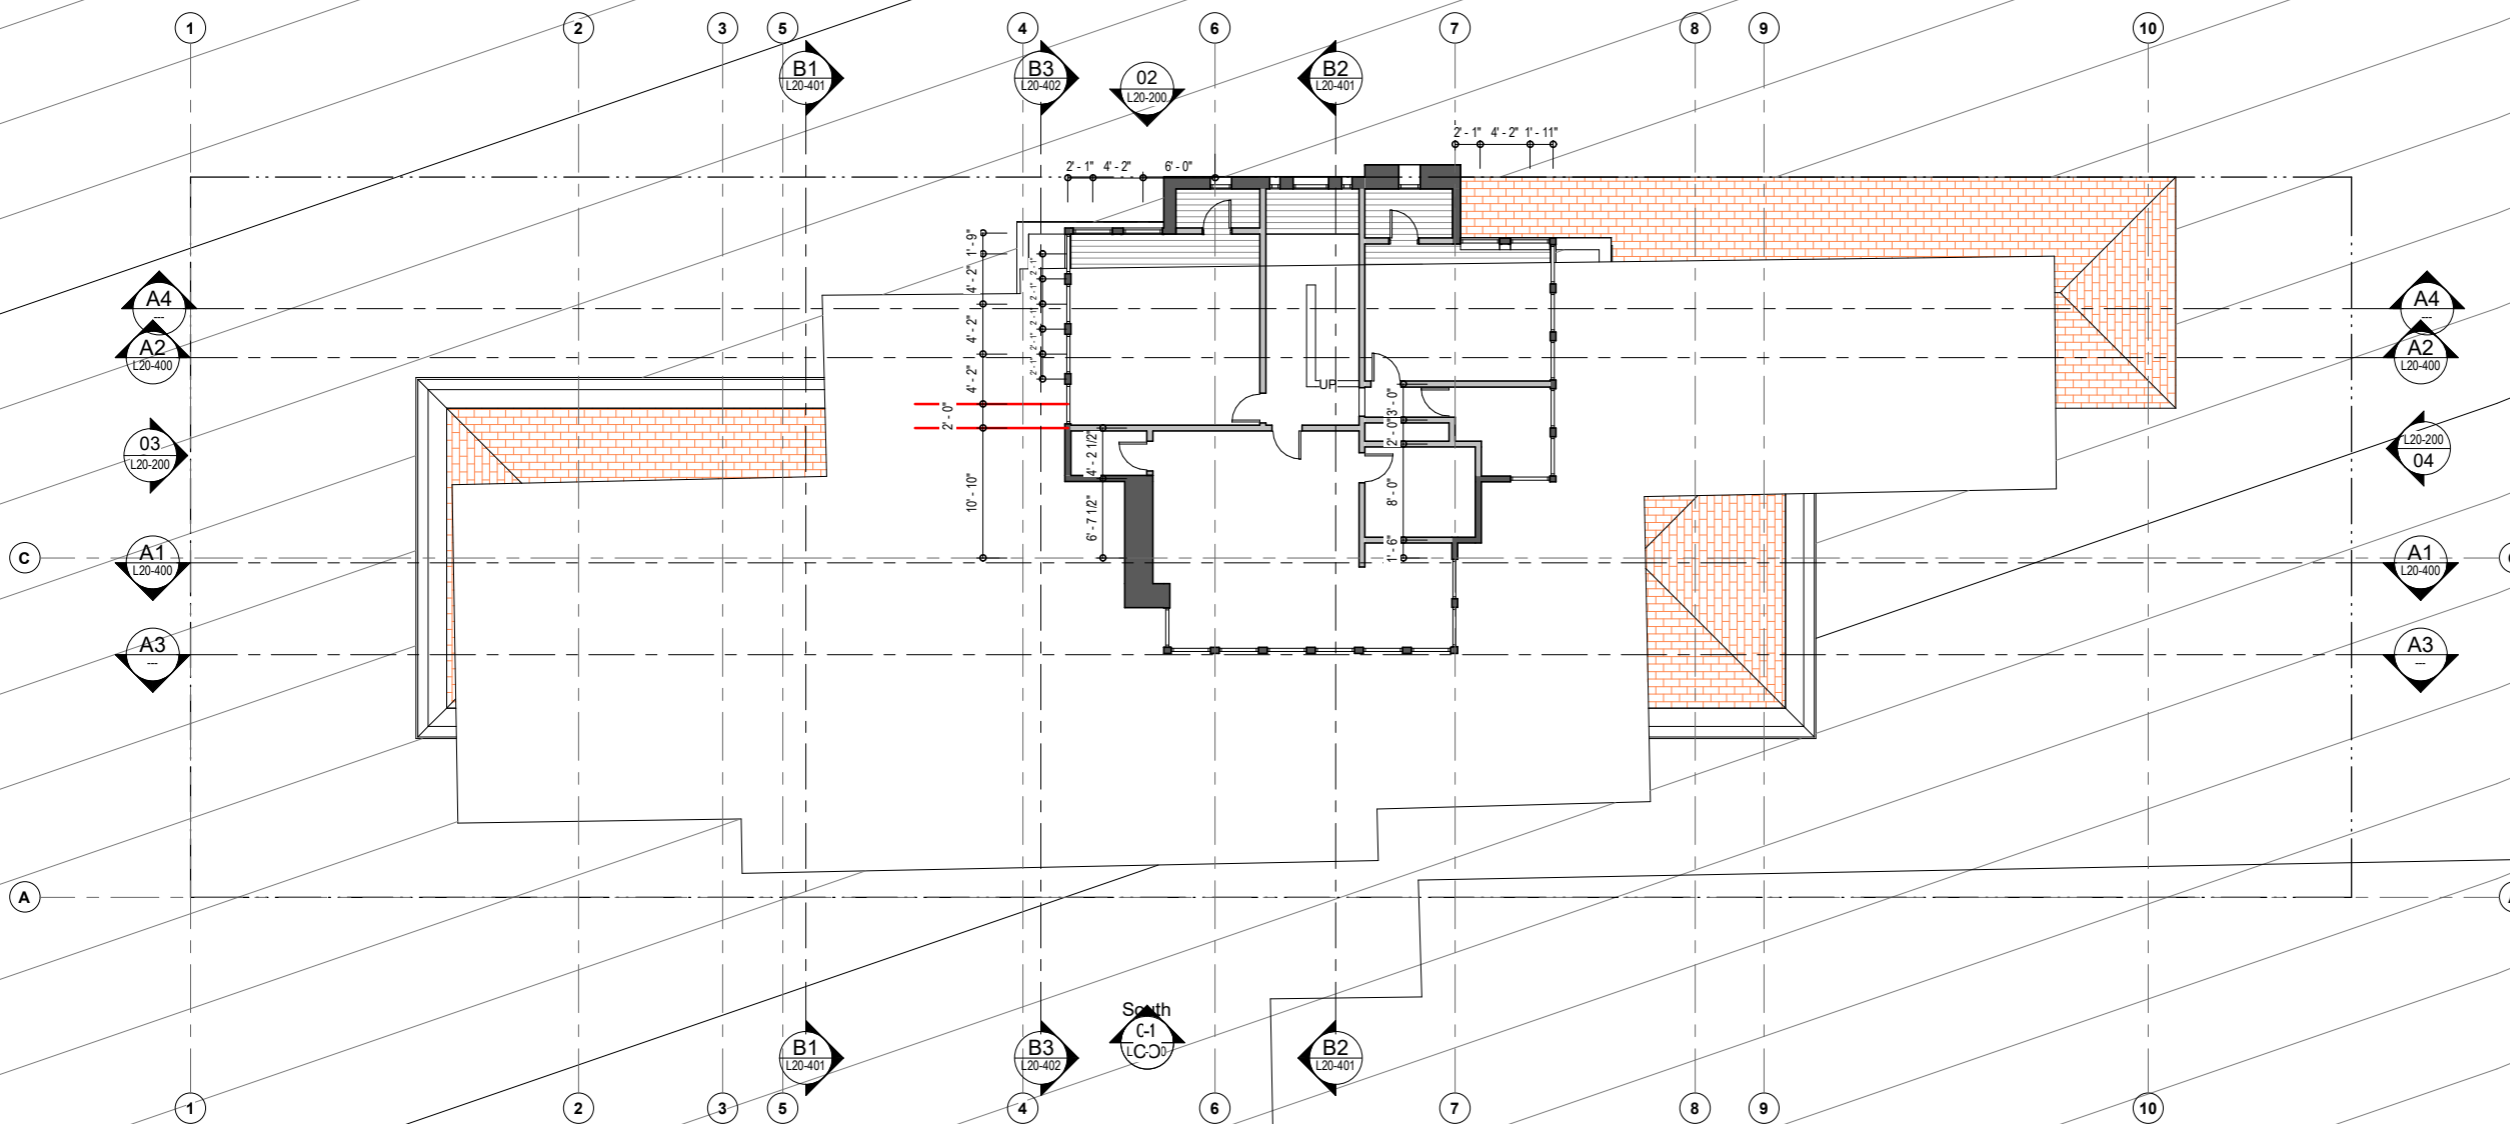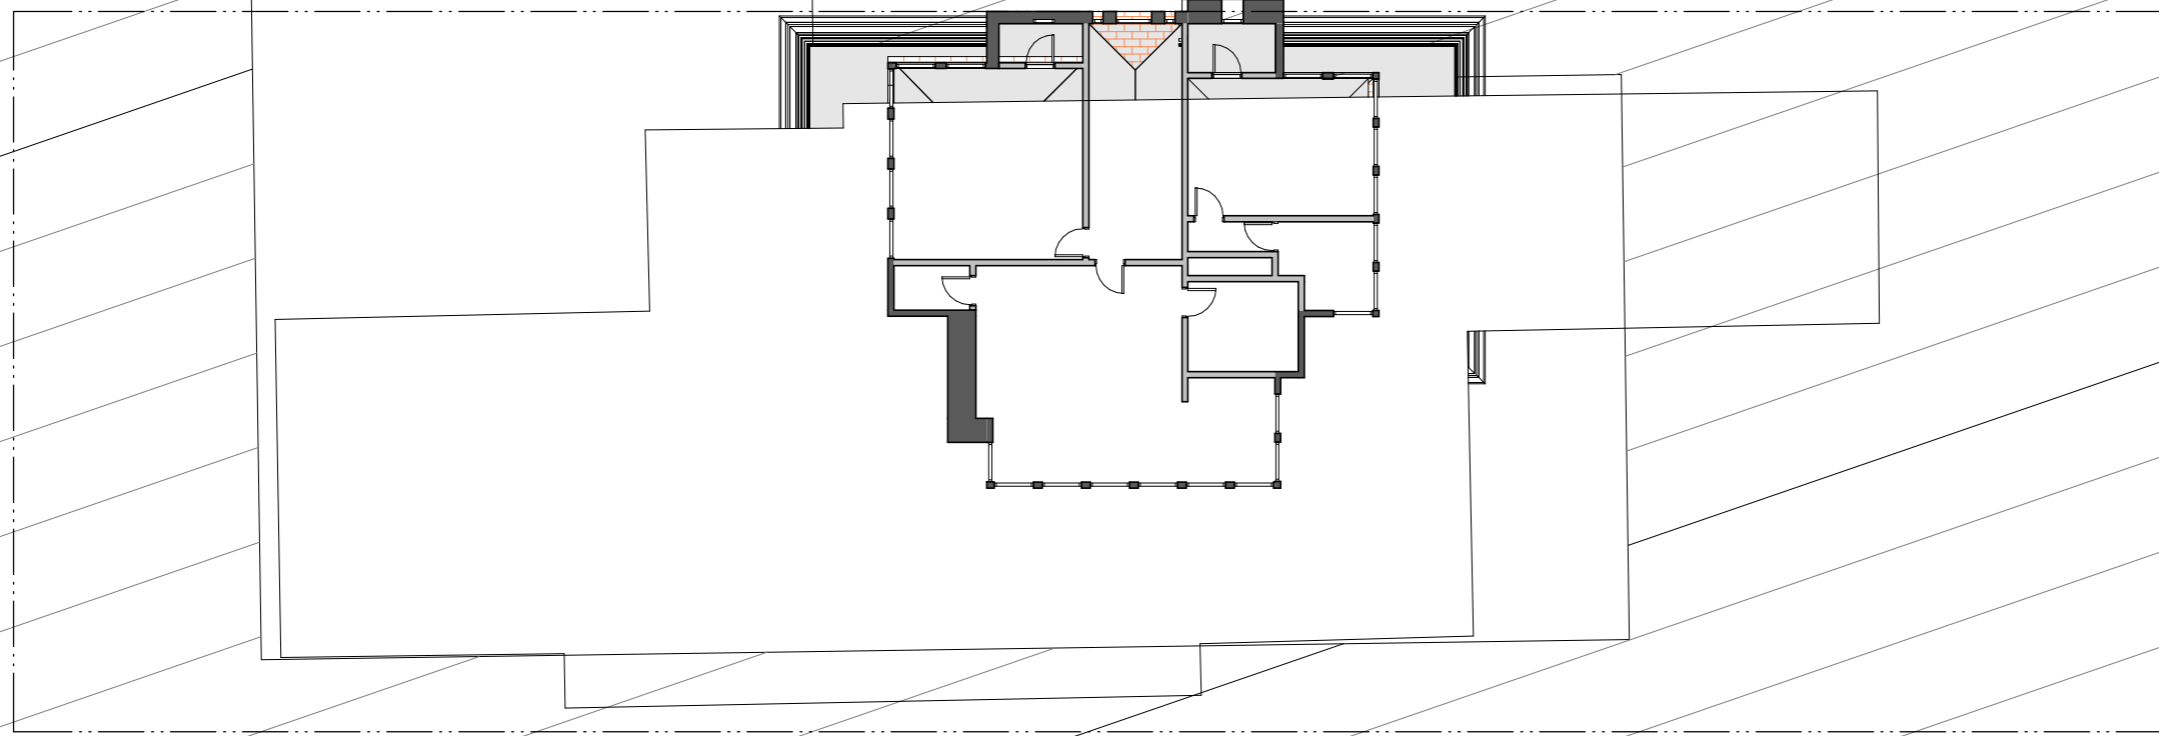


KEY PLAN		
OWNER FRED C ROBIE		
PROJECT <b>ROBIE HOUSE</b>		
DRAWING TITLE SECOND FLOOR		
Drawn	Author	
Date	TODAY	Scale 1/8" = 1'-0"
Project No.	FLW 001	Drawing No. L20-102
		Rev

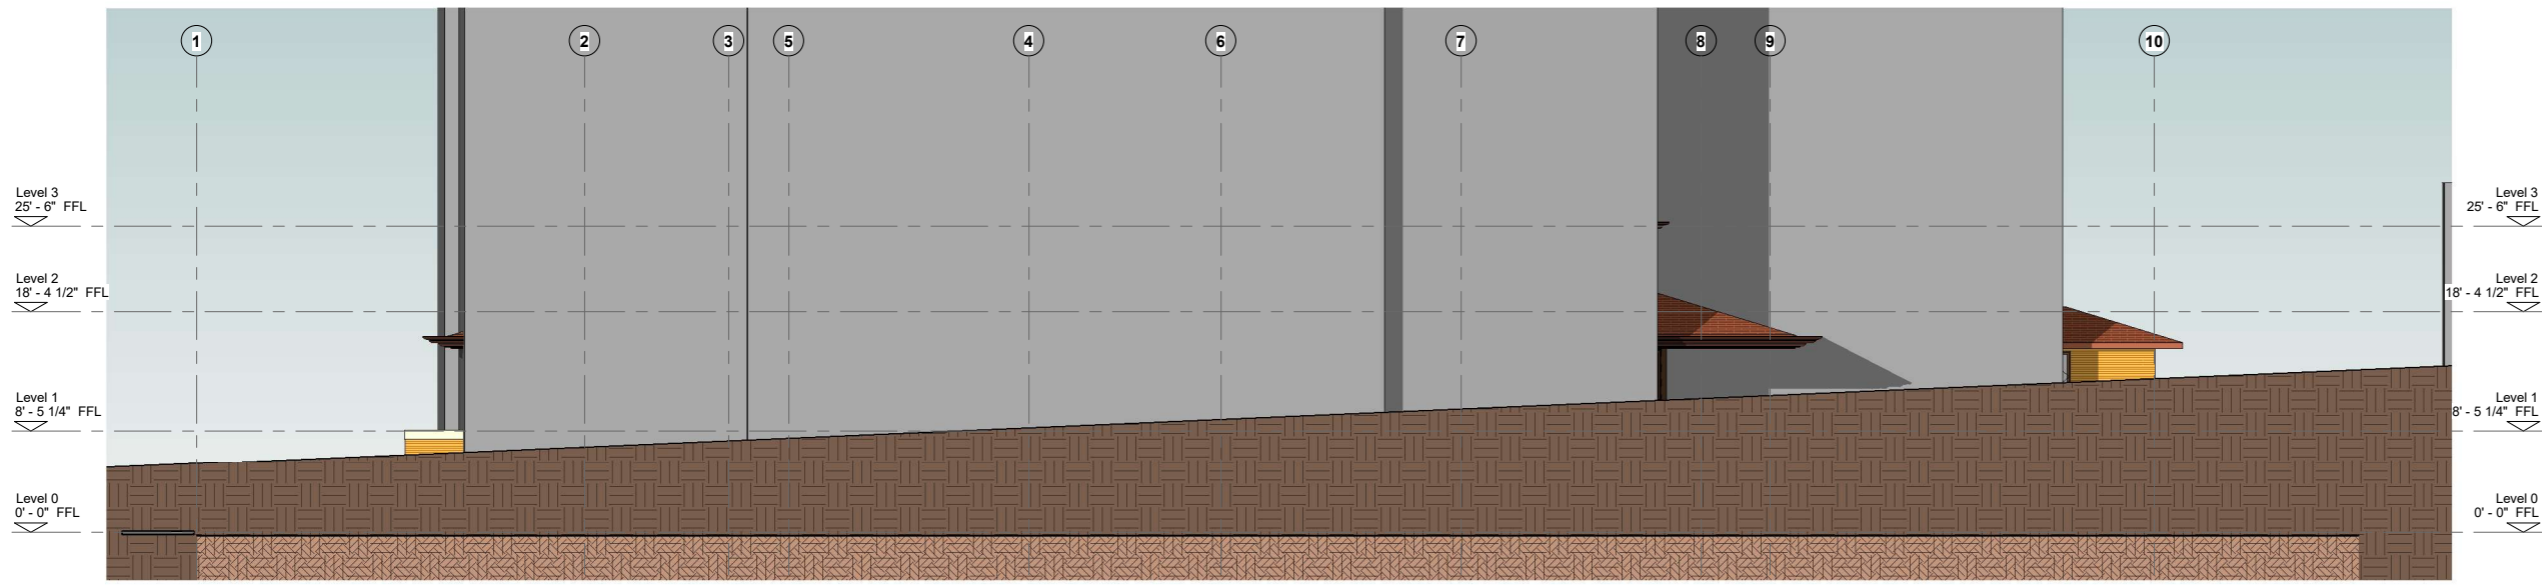


Elevation 01 1/8" = 1'-0"

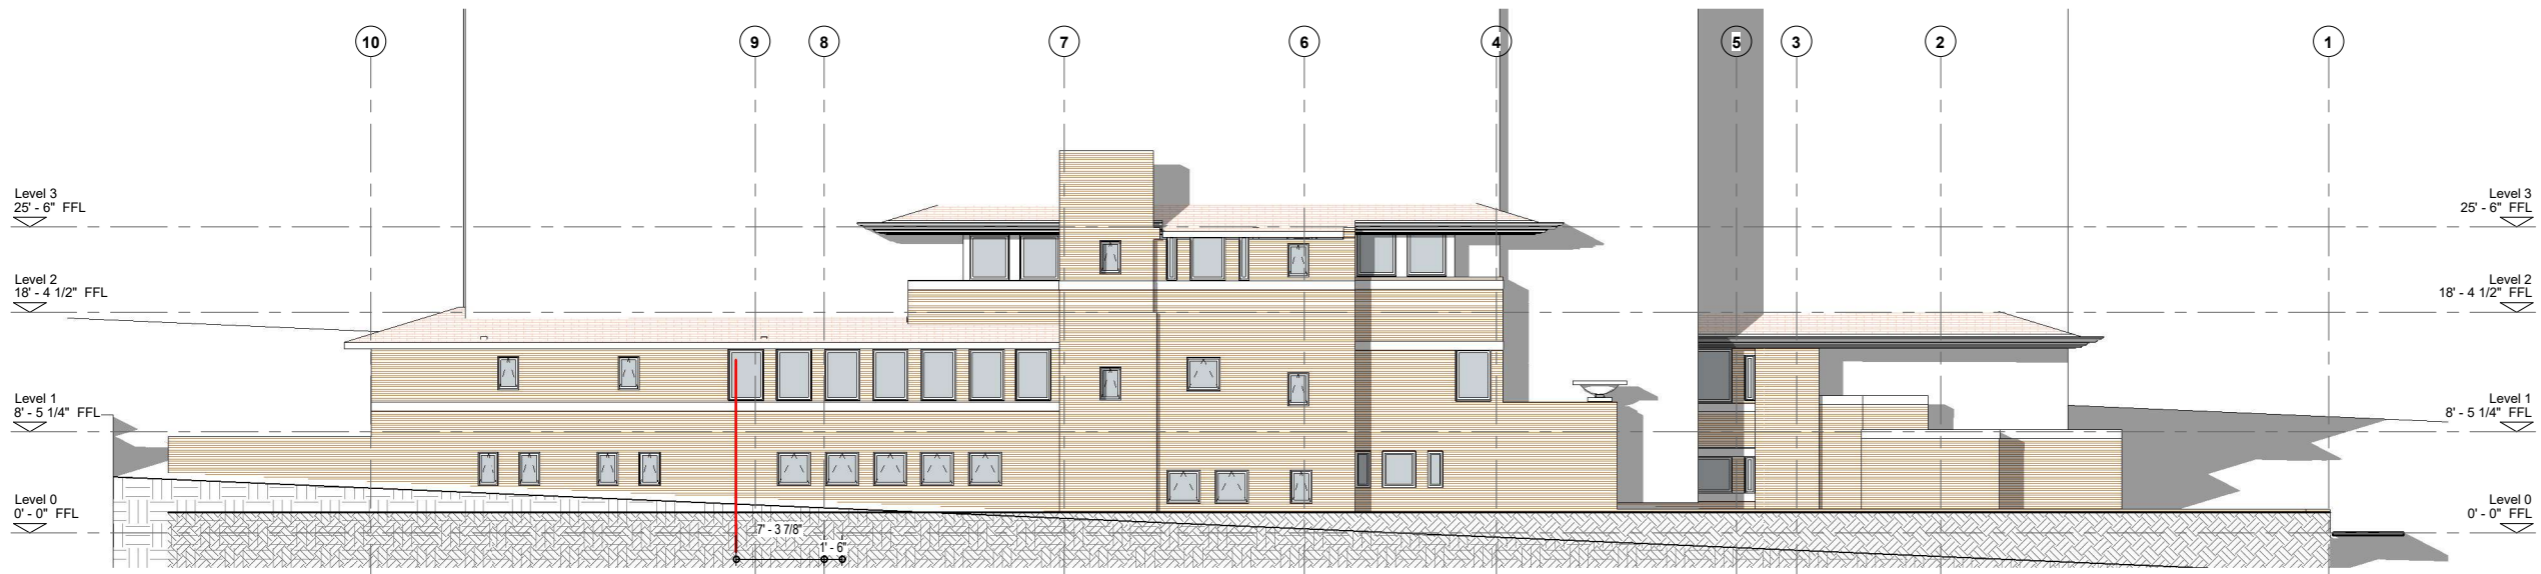

Elevation 02 1/8" = 1'-0"


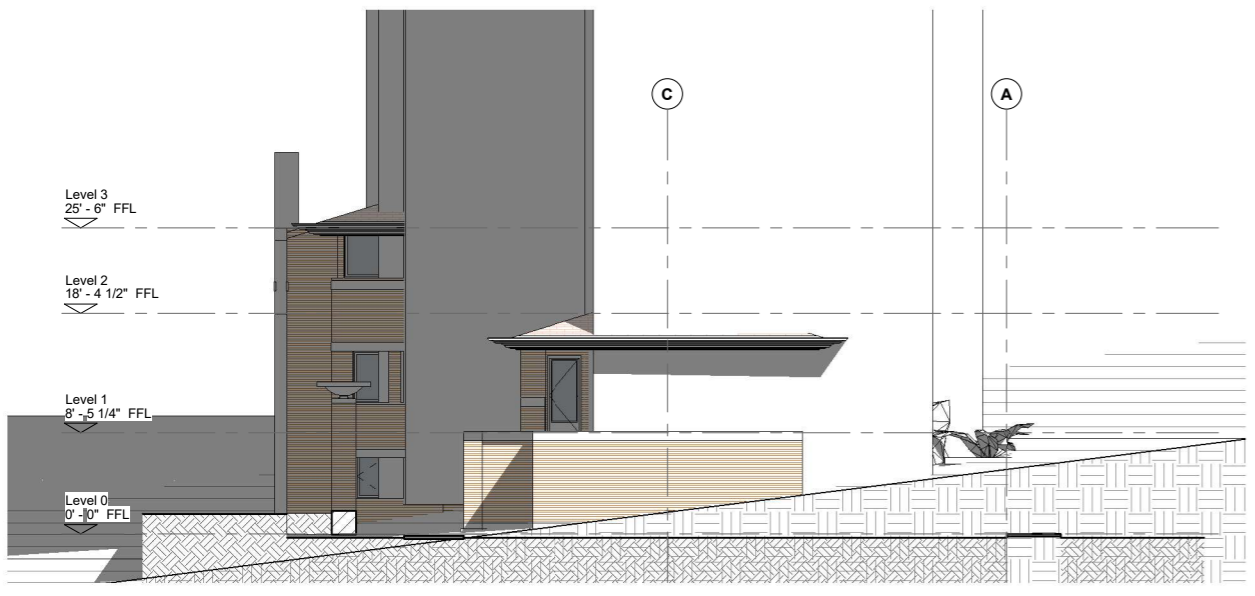


Elevation 03 1/8" = 1'-0"

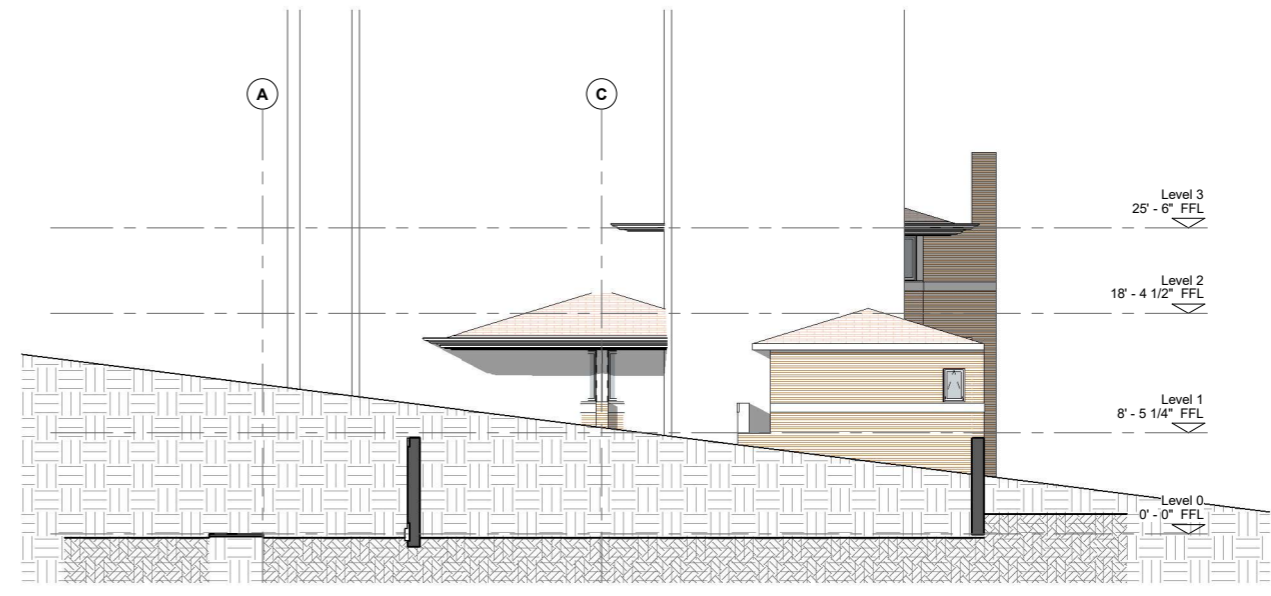

Elevation 04 1/8" = 1'-0"


KEY PLAN	
OWNER	
FRED C ROBIE	
PROJECT	
<b>ROBIE HOUSE</b>	
DRAWING TITLE	
ELEVATIONS	
Drawn	Author
Date	TODAY
Scale	1/8" = 1'-0"
Project No.	FLW 001
Drawing No.	L20-200
Rev	

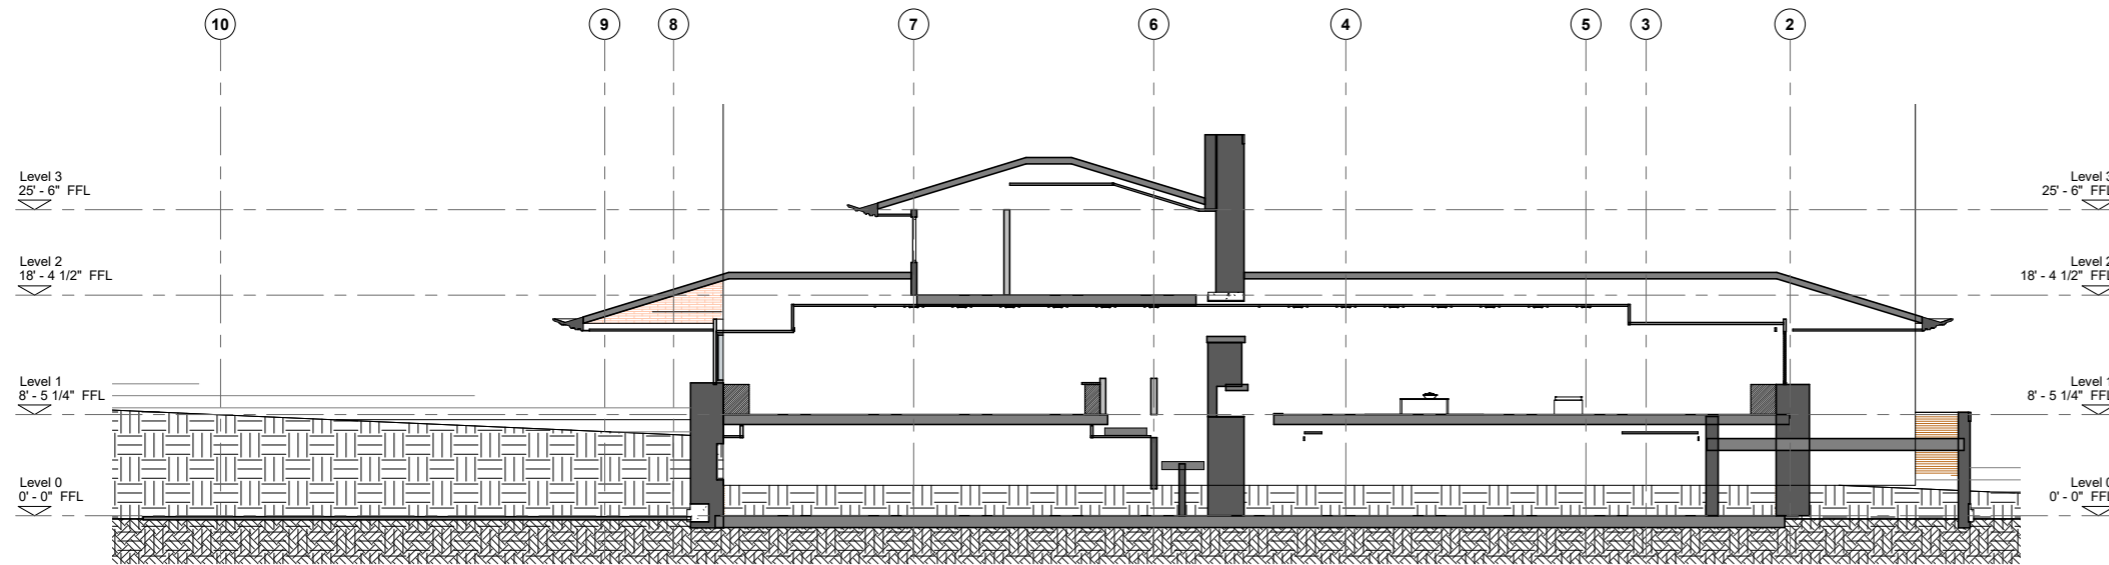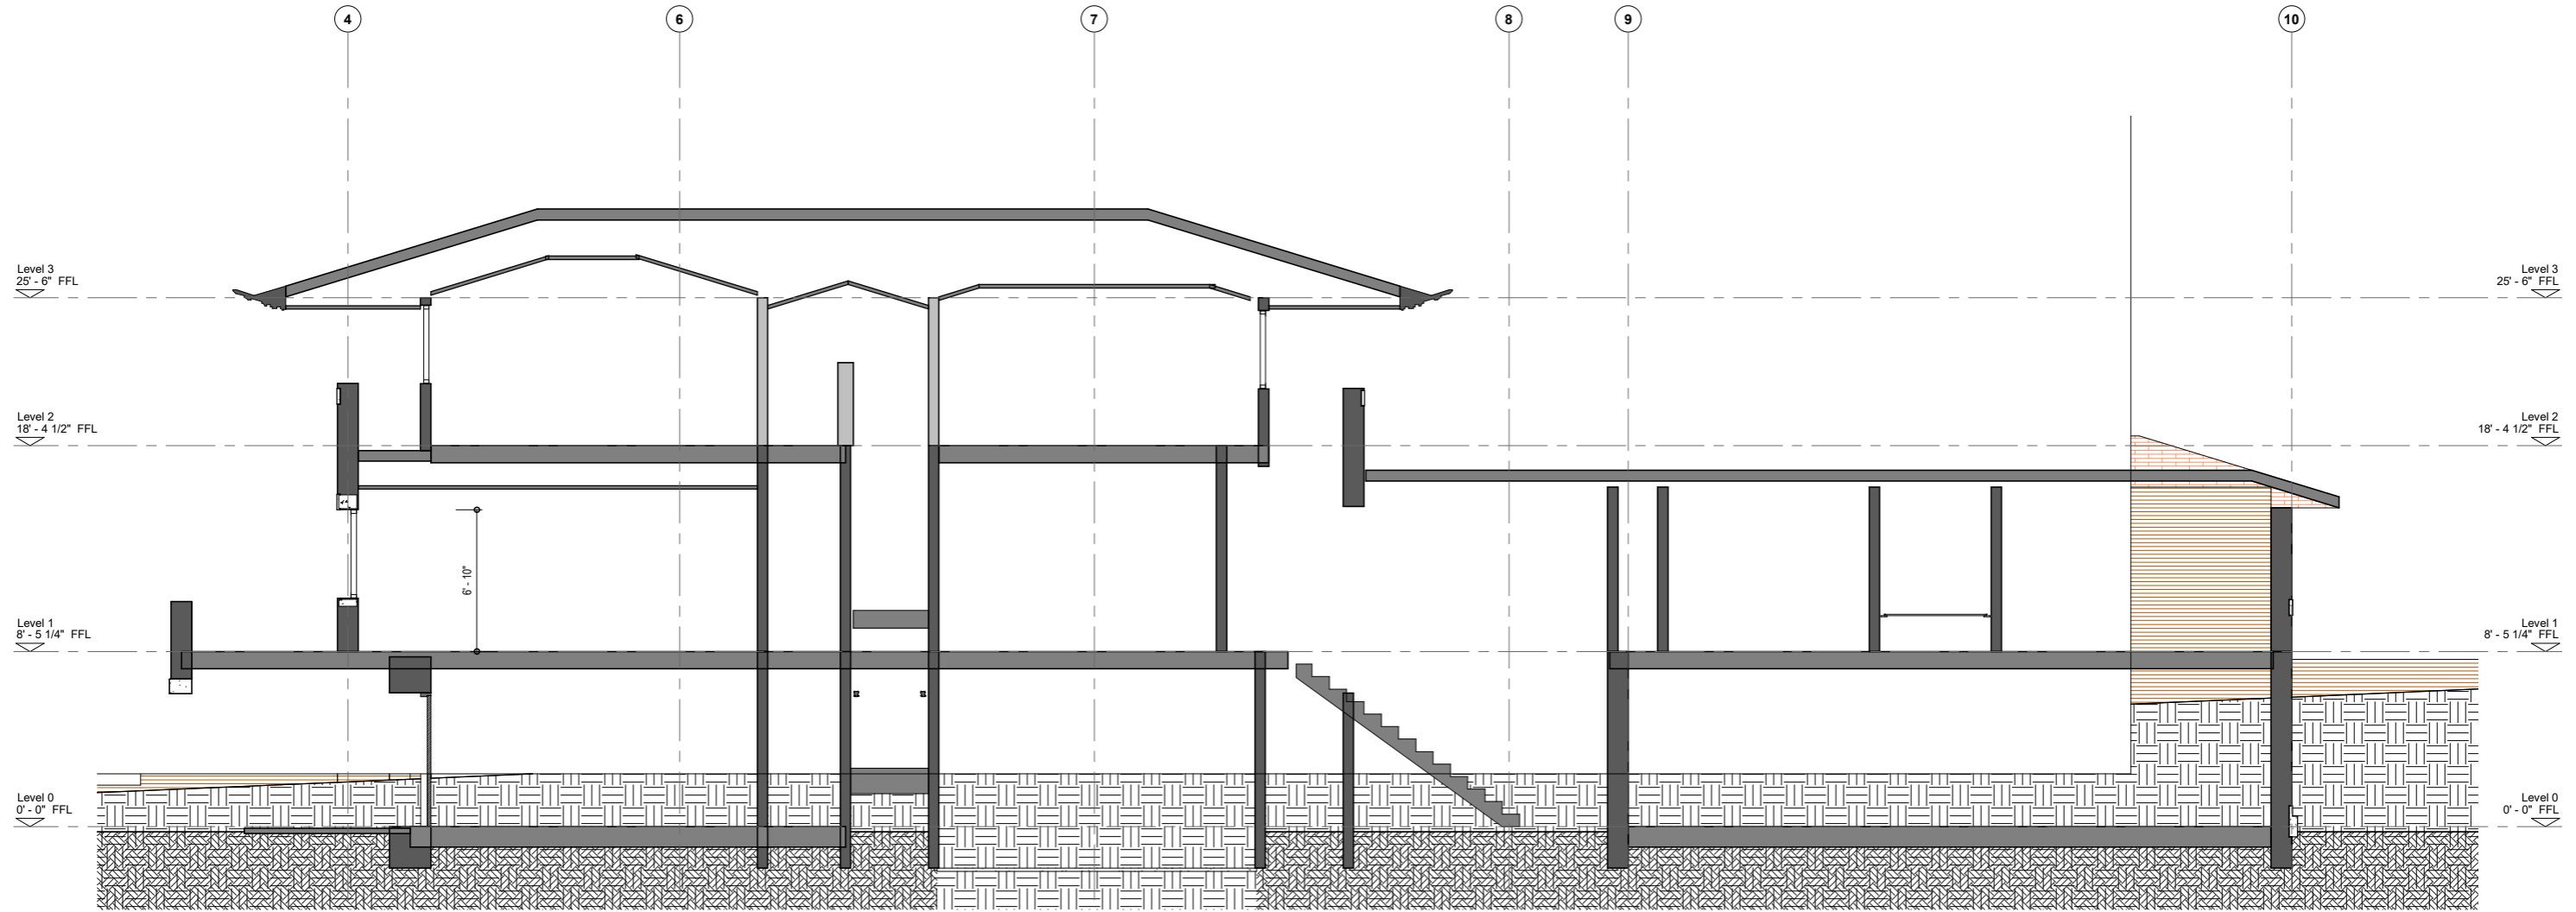

KEY PLAN  
OWNER  
FRED C ROBIE

PROJECT  
**ROBIE HOUSE**  
DRAWING TITLE  
SECTIONS 1

Drawn	Author	Scale	Comme indiqué
Date	TODAY	Scale	Comme indiqué
Project No.	FLW 001	Drawing No.	L20-400
			Rev

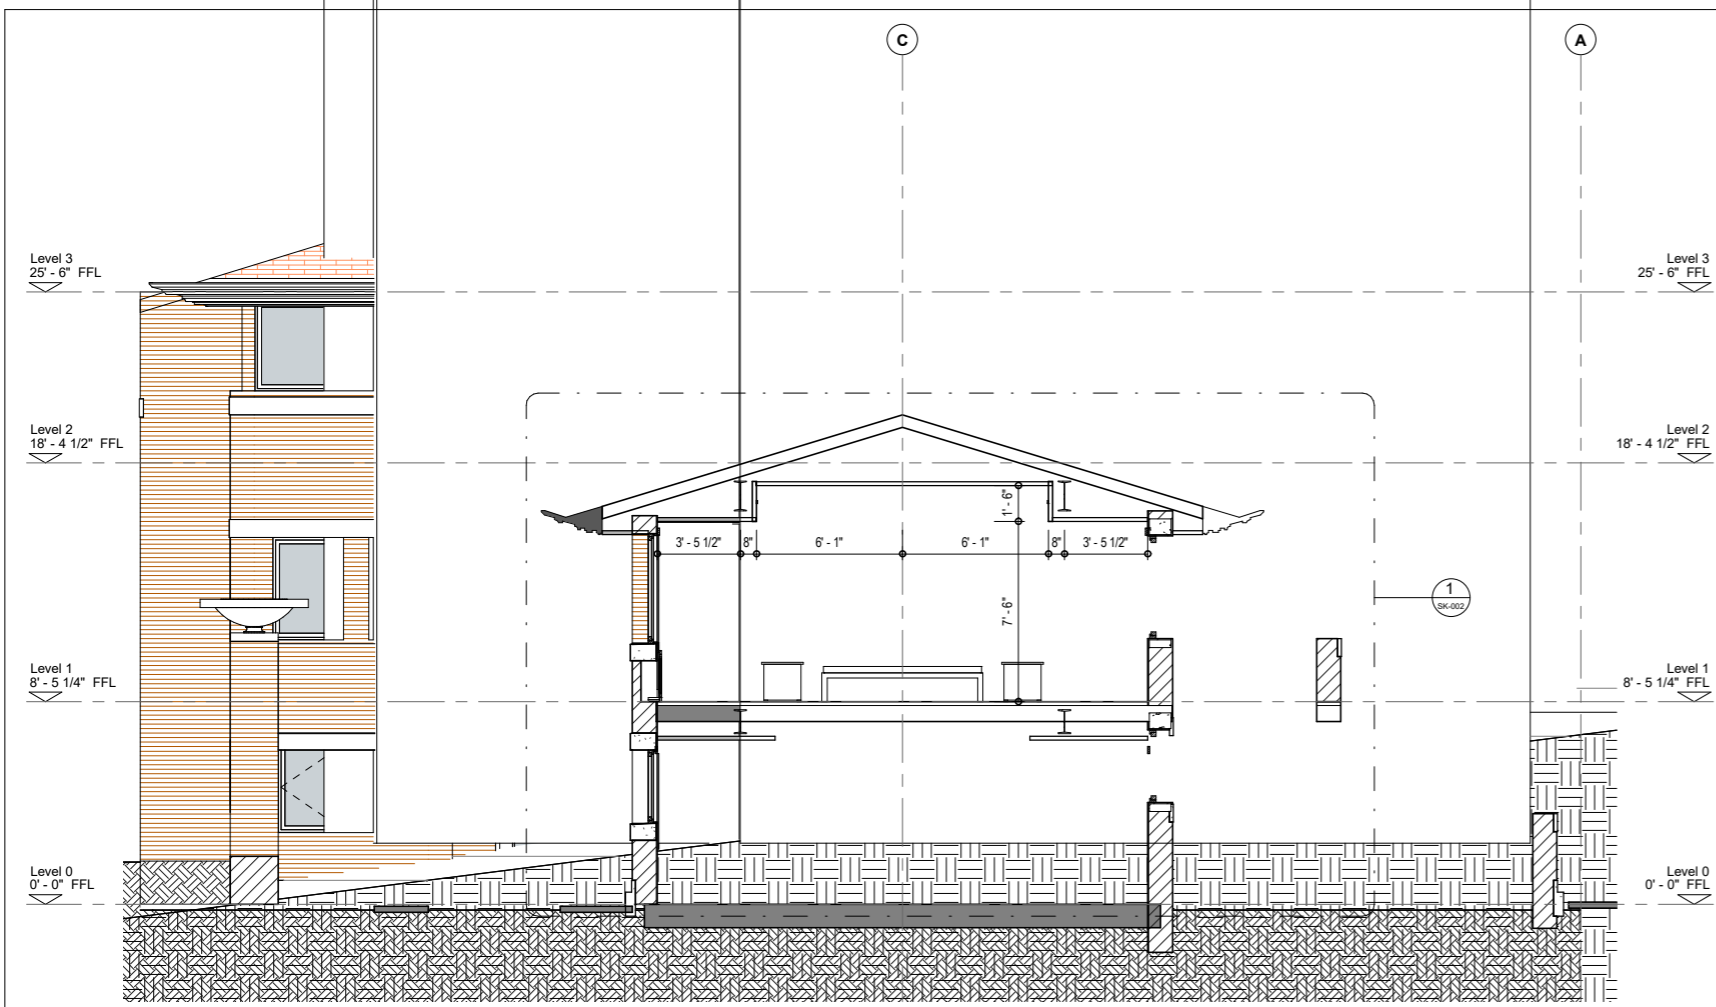


Level 3  
25' - 6" FFL

Level 2  
18' - 4 1/2" FFL

Level 1  
8' - 5 1/4" FFL

Level 0  
0' - 0" FFL

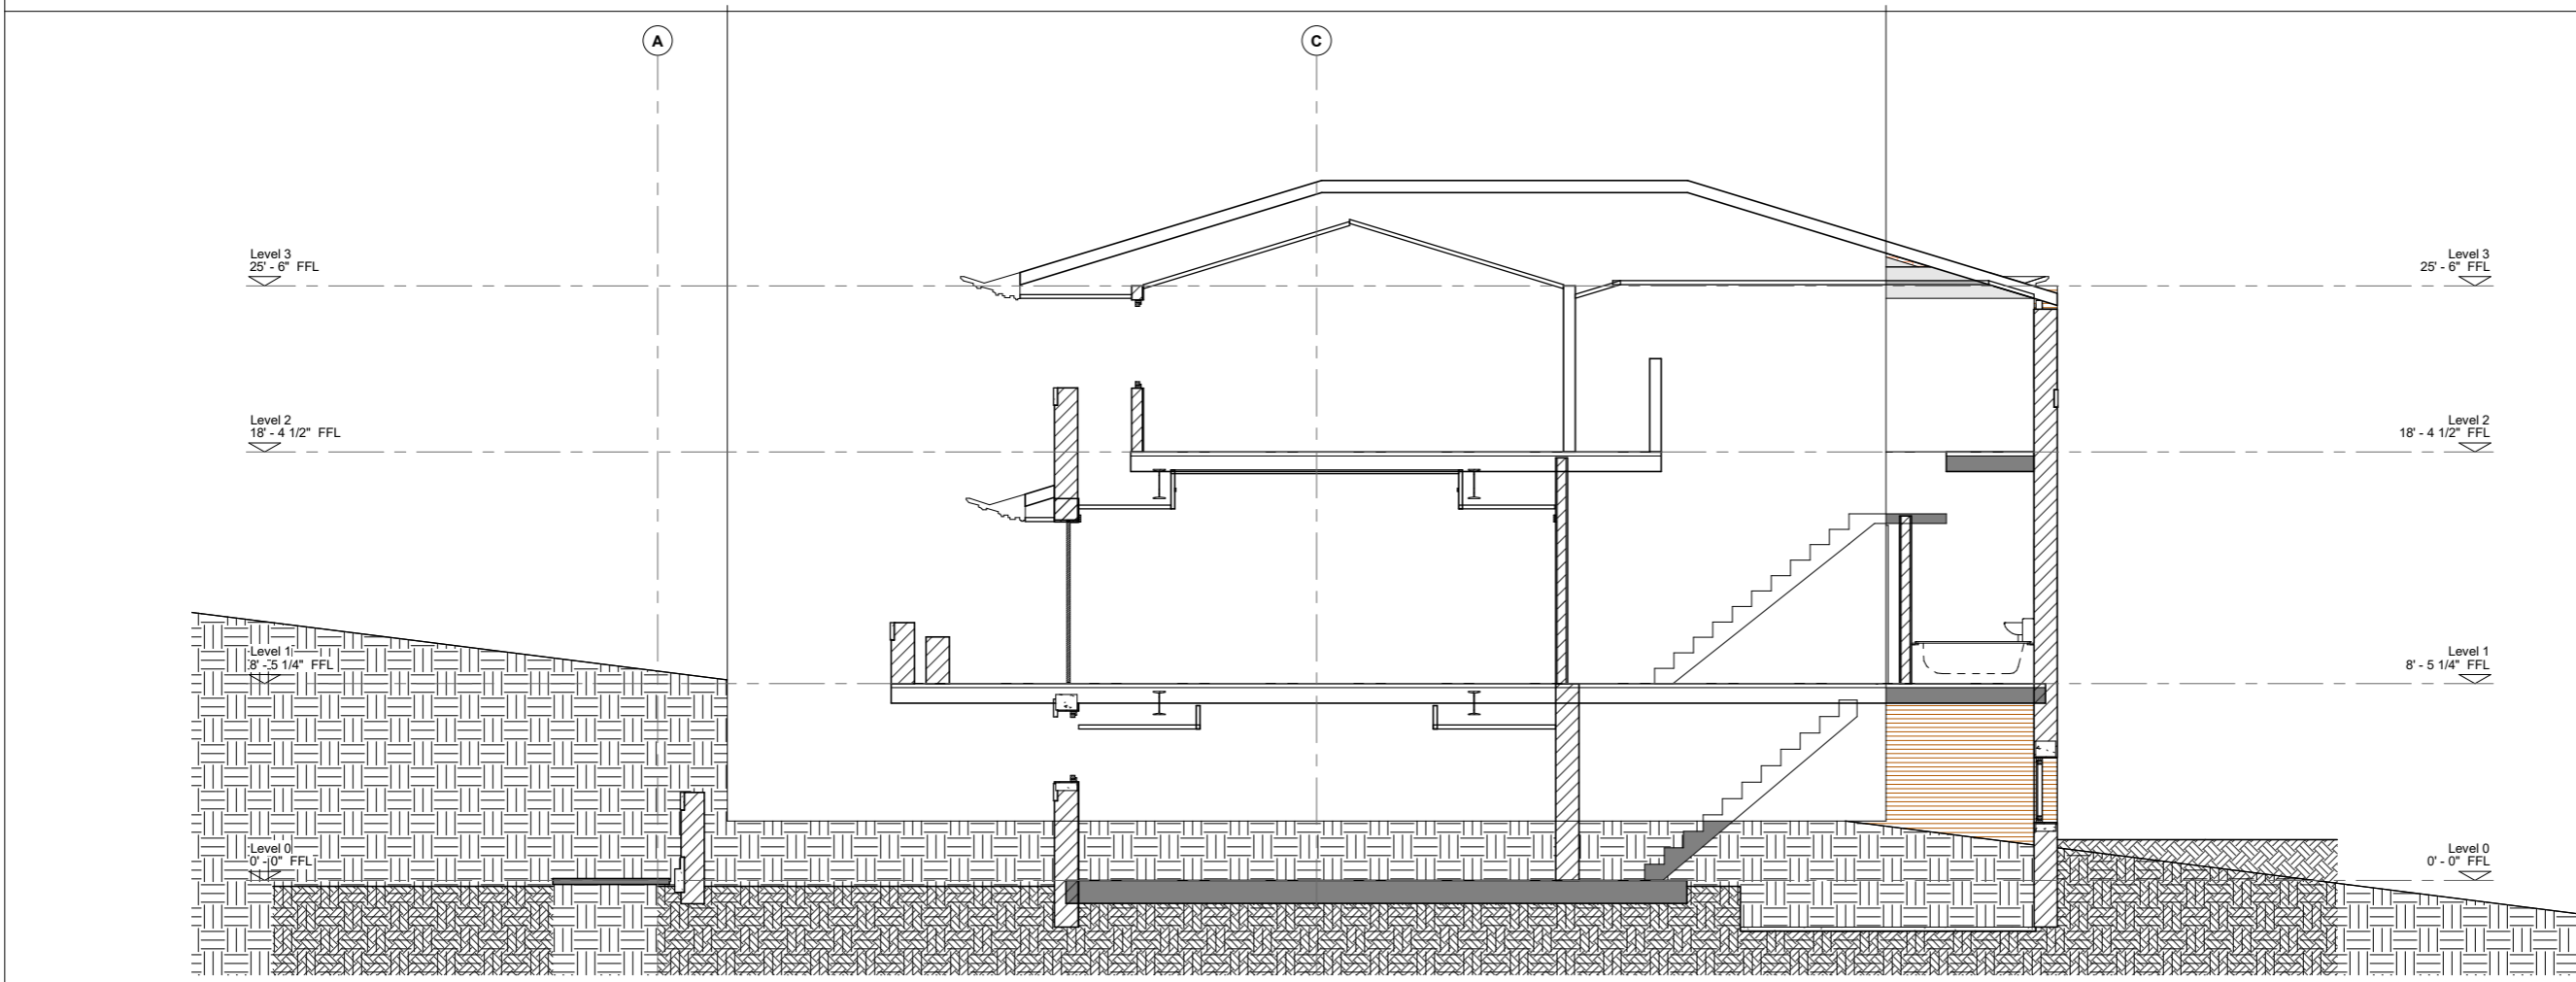



Level 3  
25' - 6" FFL

Level 2  
18' - 4 1/2" FFL

Level 1  
8' - 5 1/4" FFL

Level 0  
0' - 0" FFL

KEY PLAN		
OWNER		
FRED C ROBIE		
PROJECT		
<b>ROBIE HOUSE</b>		
DRAWING TITLE		
SECTIONS 2		
Drawn	Author	
Date	TODAY	Scale 1/4" = 1'-0"
Project No.	FLW 001	Drawing No. L20-401
		Rev

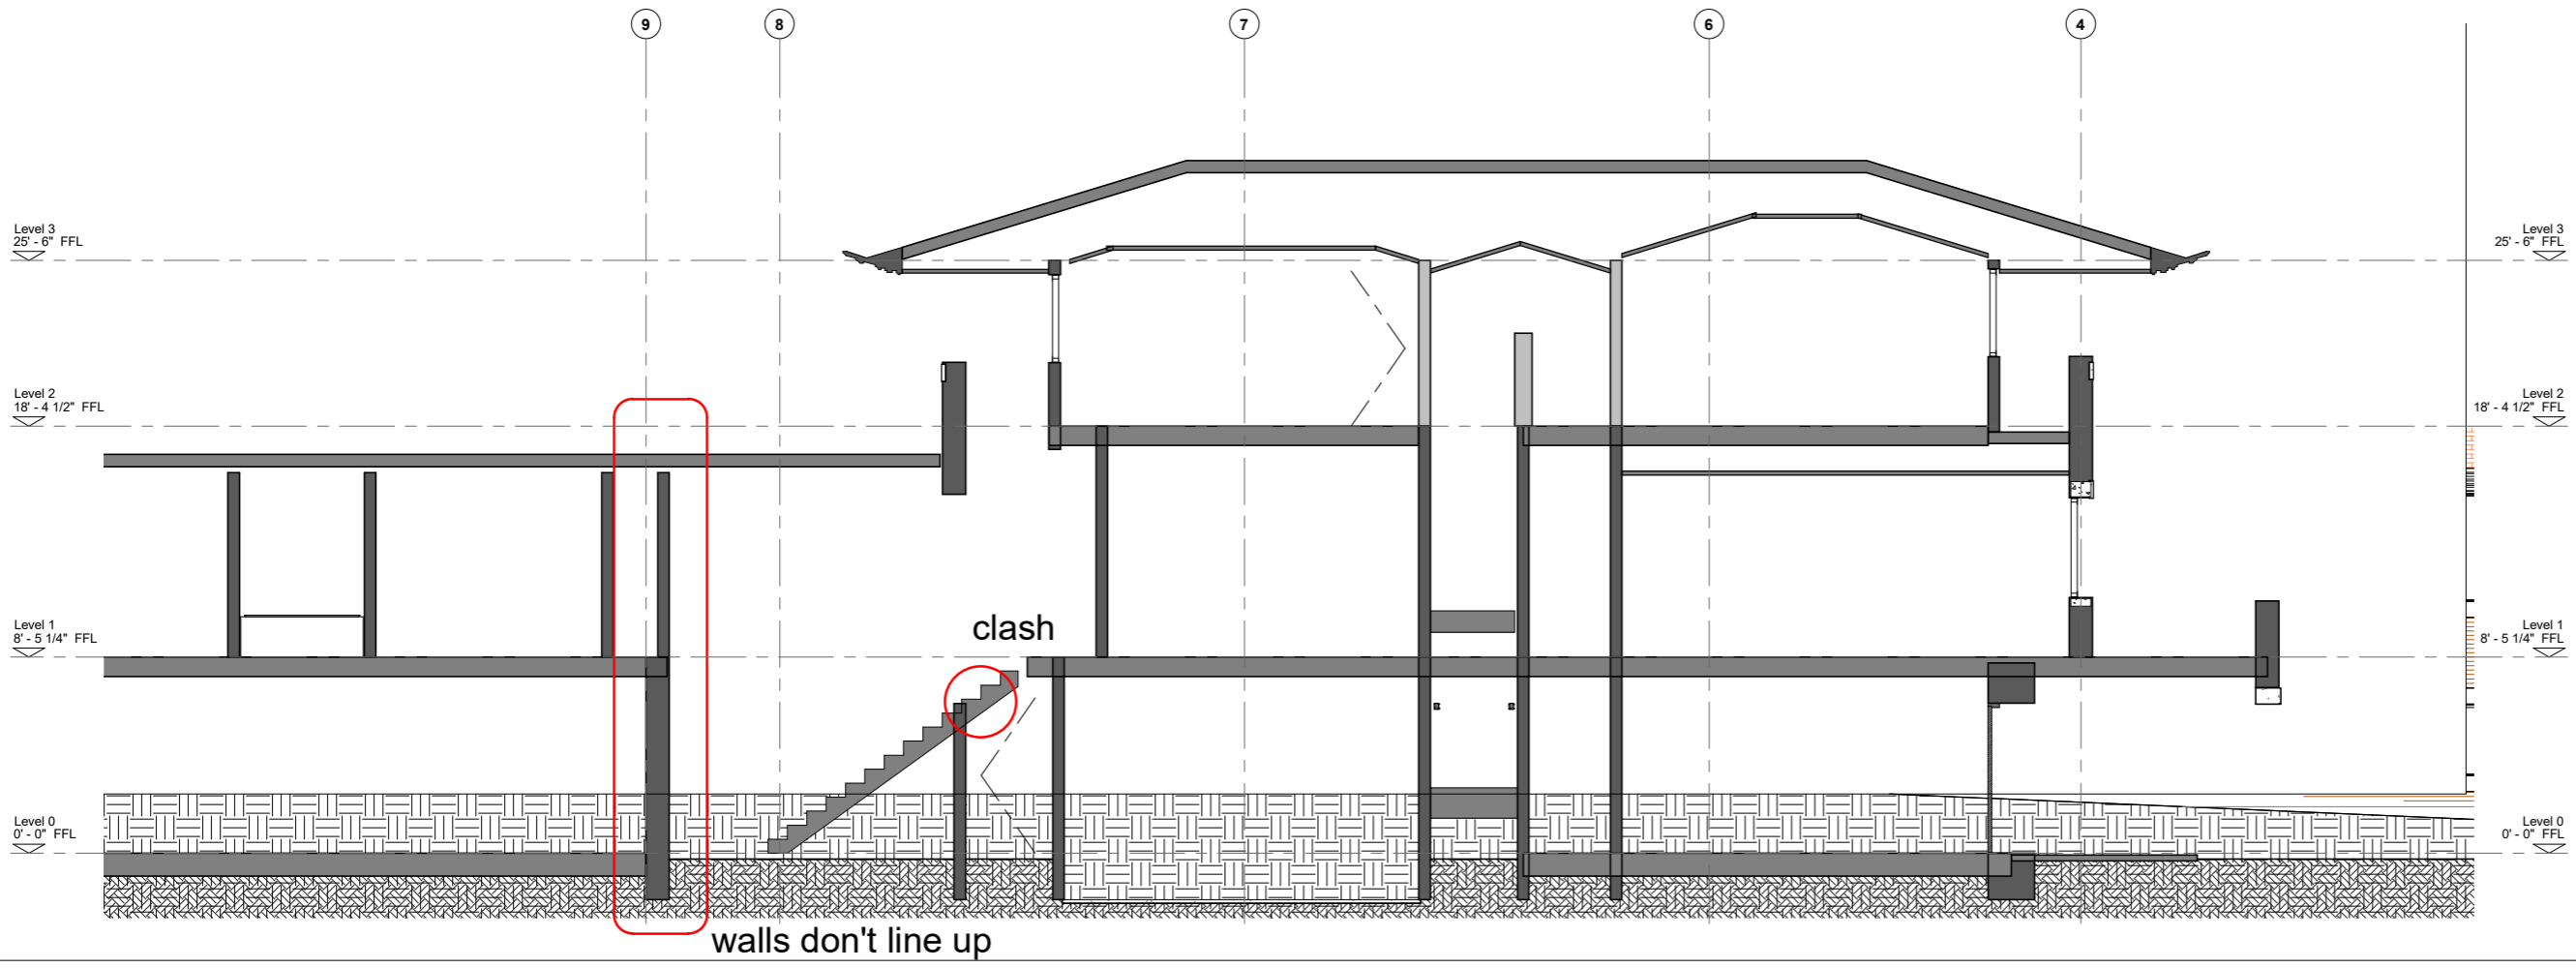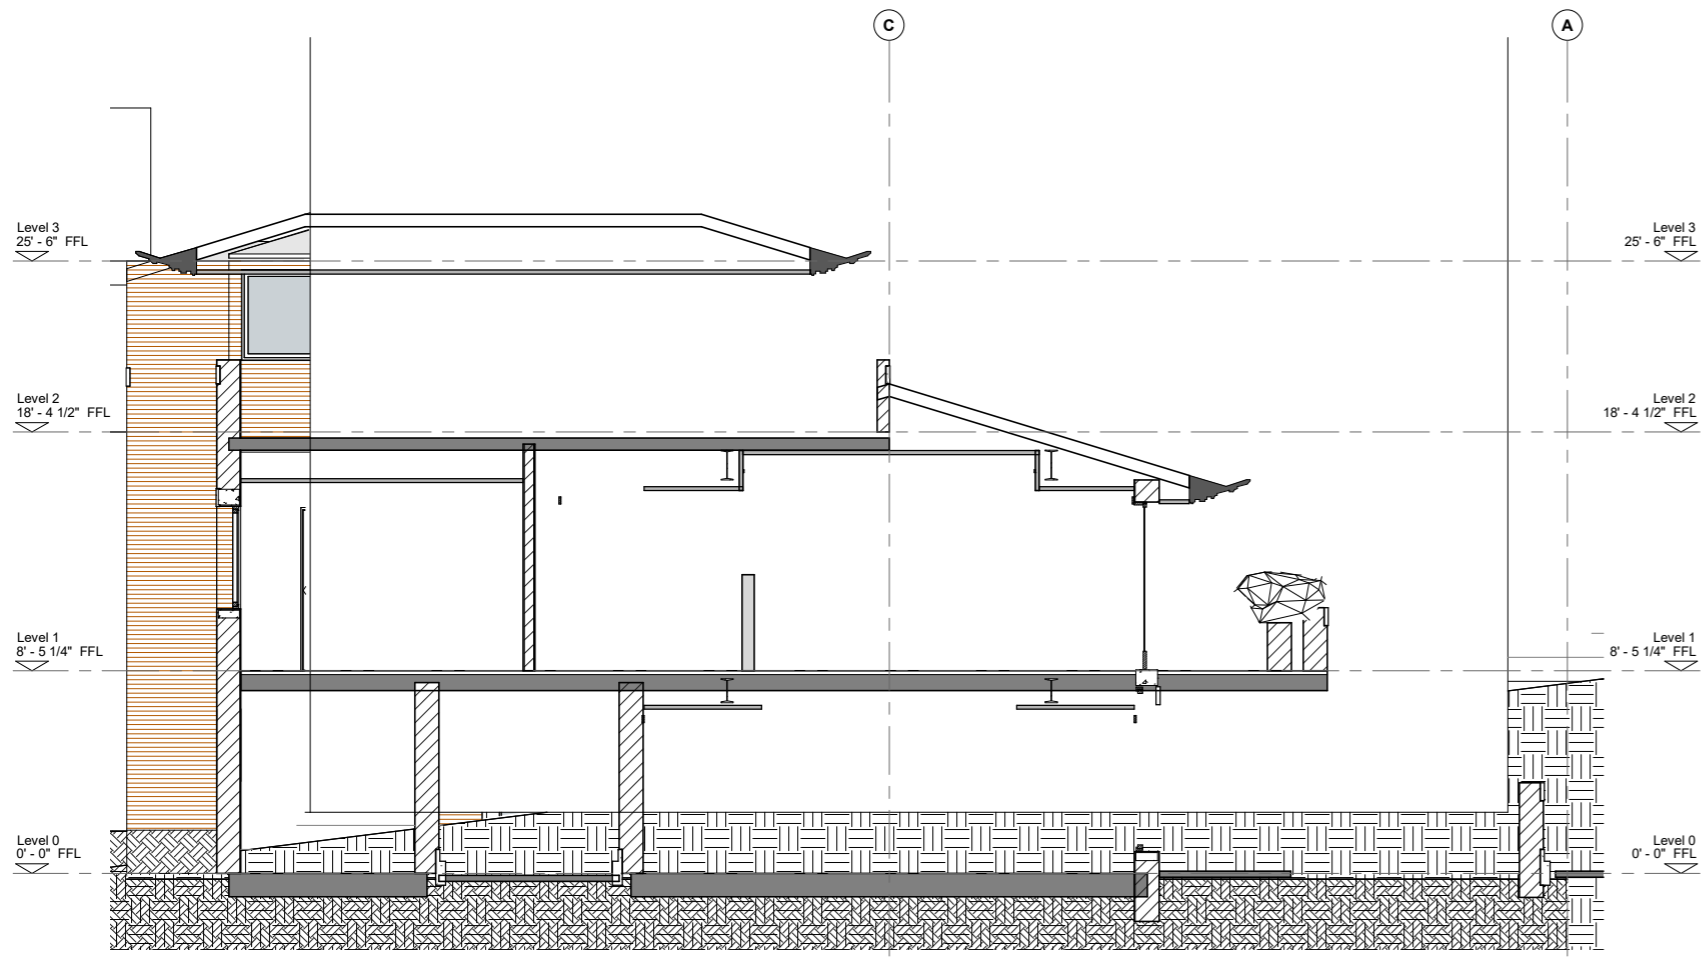

KEY PLAN	
OWNER FRED C ROBIE	
PROJECT <b>ROBIE HOUSE</b>	
DRAWING TITLE SECTIONS 3	
Drawn	Author
Date	TODAY
Scale	1/4" = 1'-0"
Project No.	FLW 001
Drawing No.	L20-402
Rev	


Level 3  
25' - 6" FFL

Level 2  
18' - 4 1/2" FFL

Level 1  
8' - 5 1/4" FFL

Level 0  
0' - 0" FFL

C

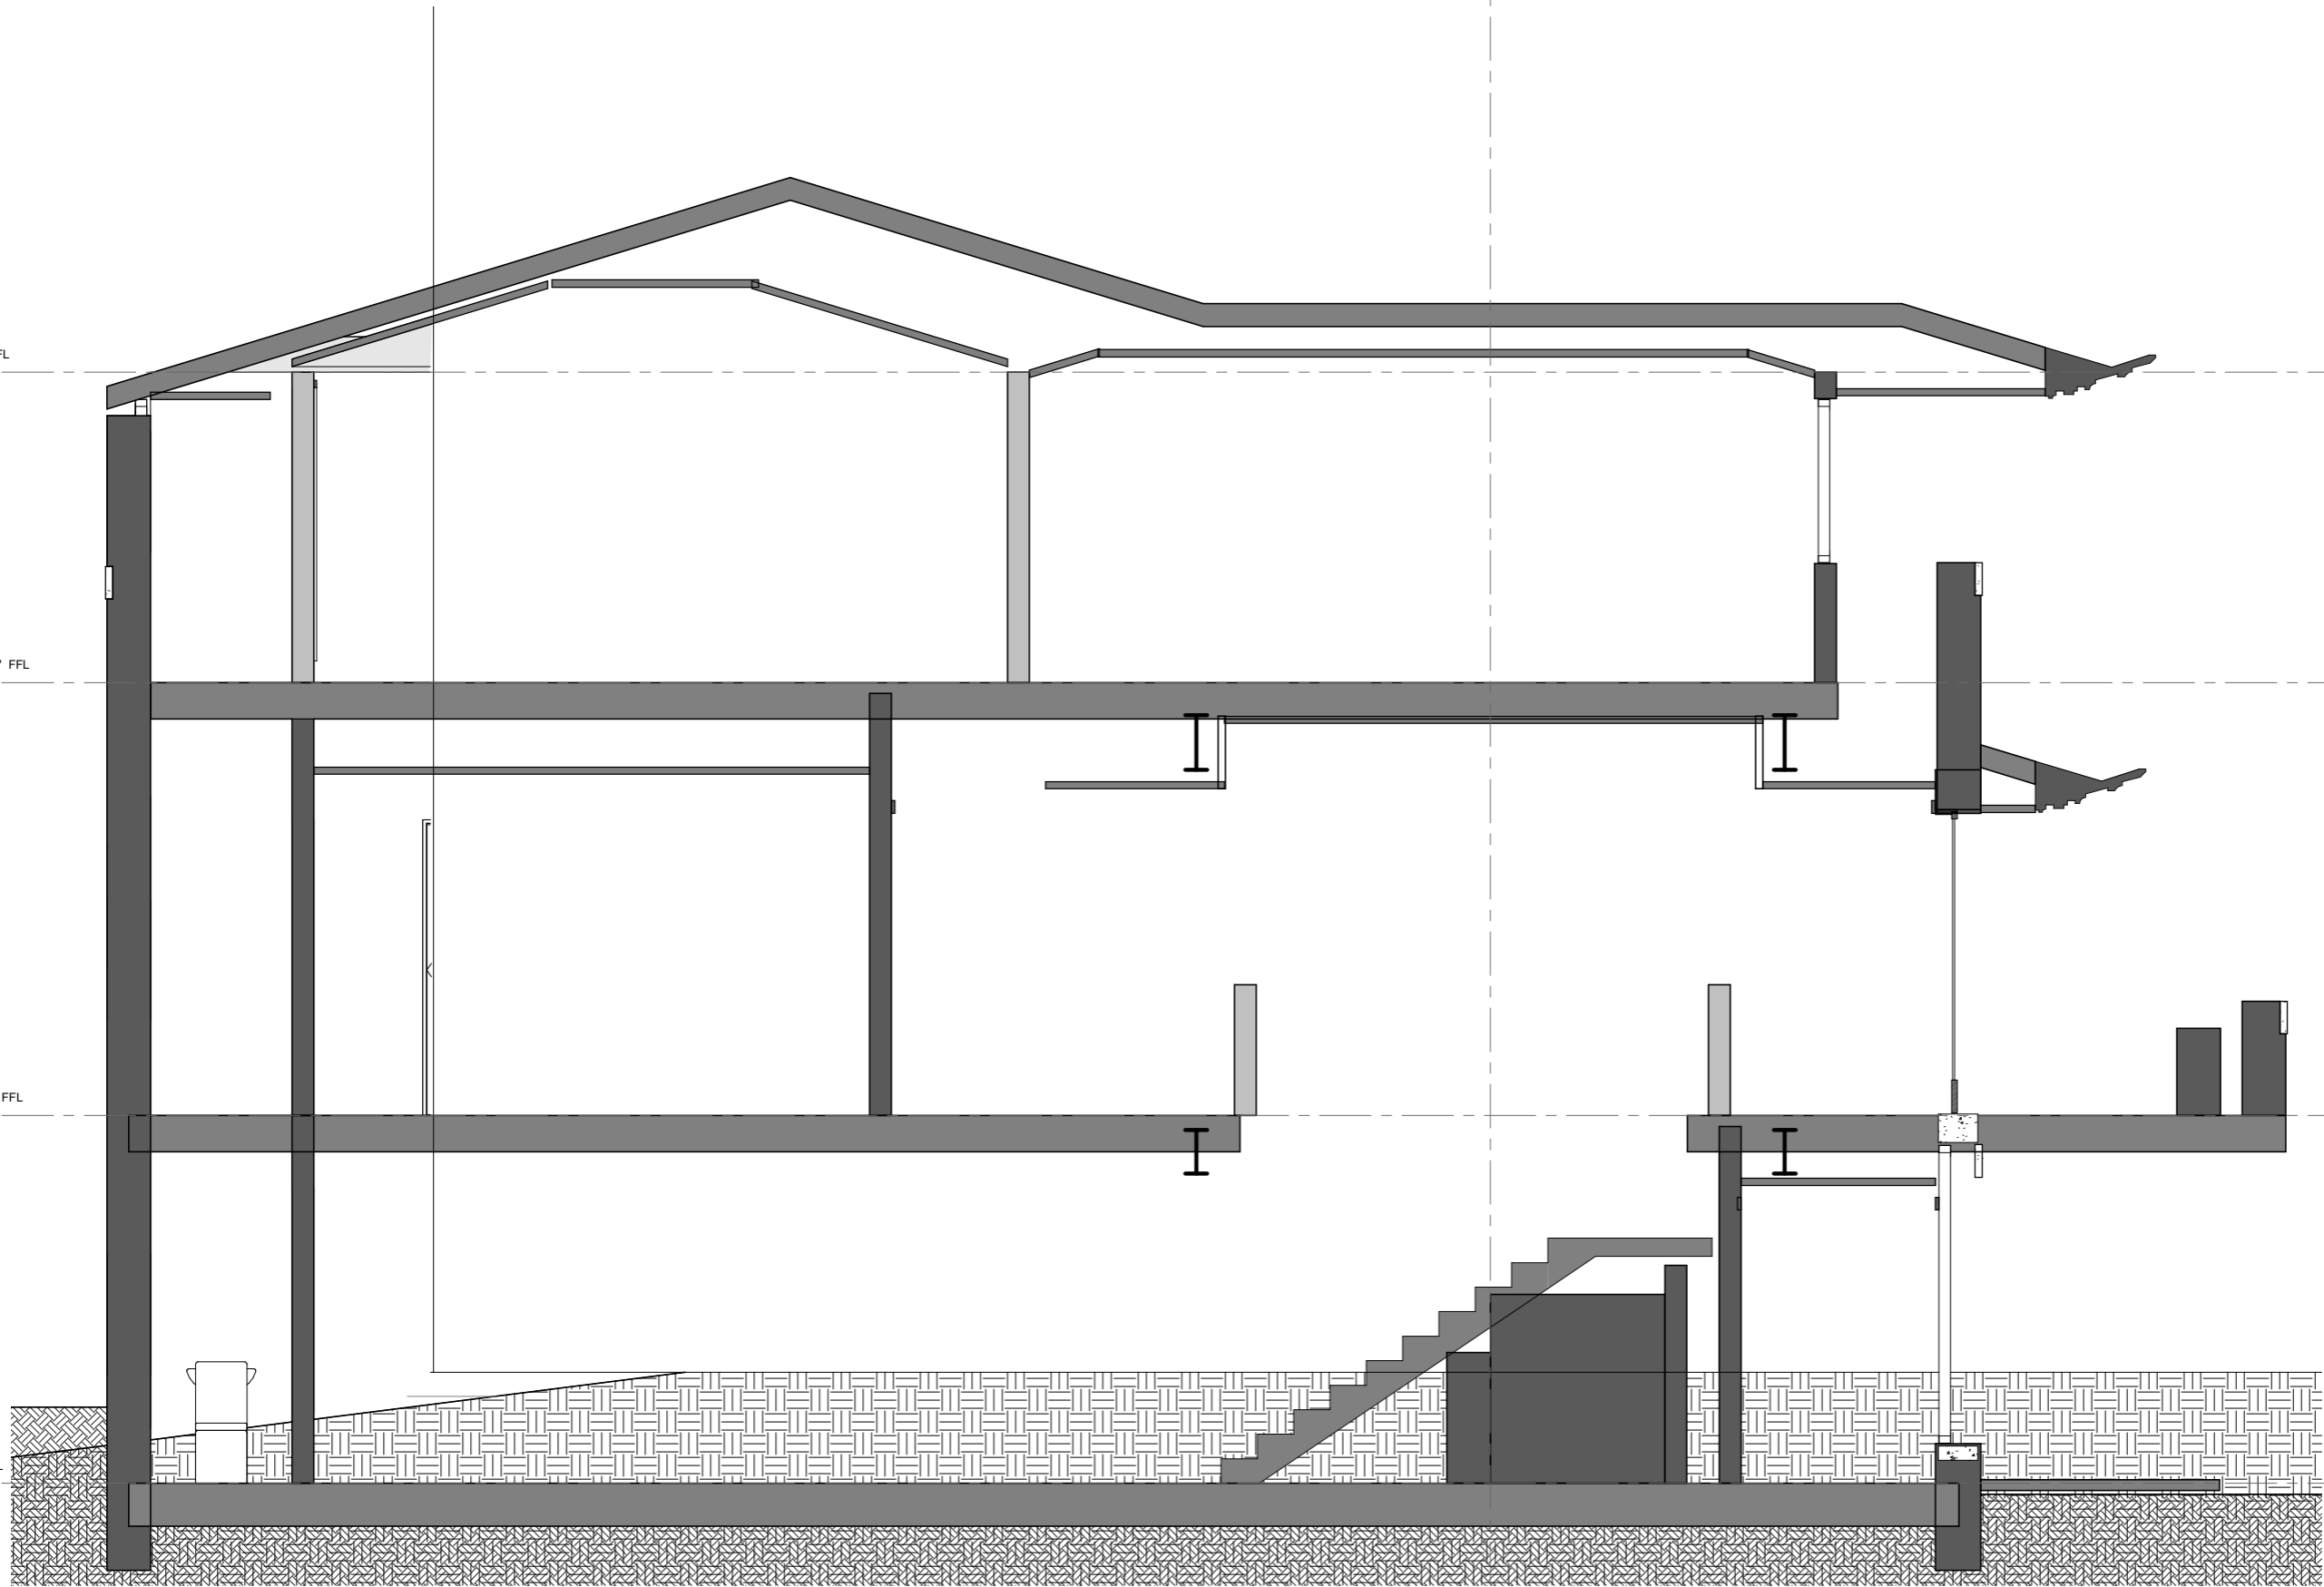

KEY PLAN  
OWNER  
FRED C ROBIE

PROJECT  
**ROBIE HOUSE**  
DRAWING TITLE  
SECTIONS 4

Drawn	Author	Scale	1/2" = 1'-0"
Date	TODAY	Project No.	Rev
FLW 001		L20-403	