



COLOUR KEY

- BACK OF HOUSE
- CHAPELS
- CLERGY
- CONGREGATION


① GROUND FLOOR 1 : 100

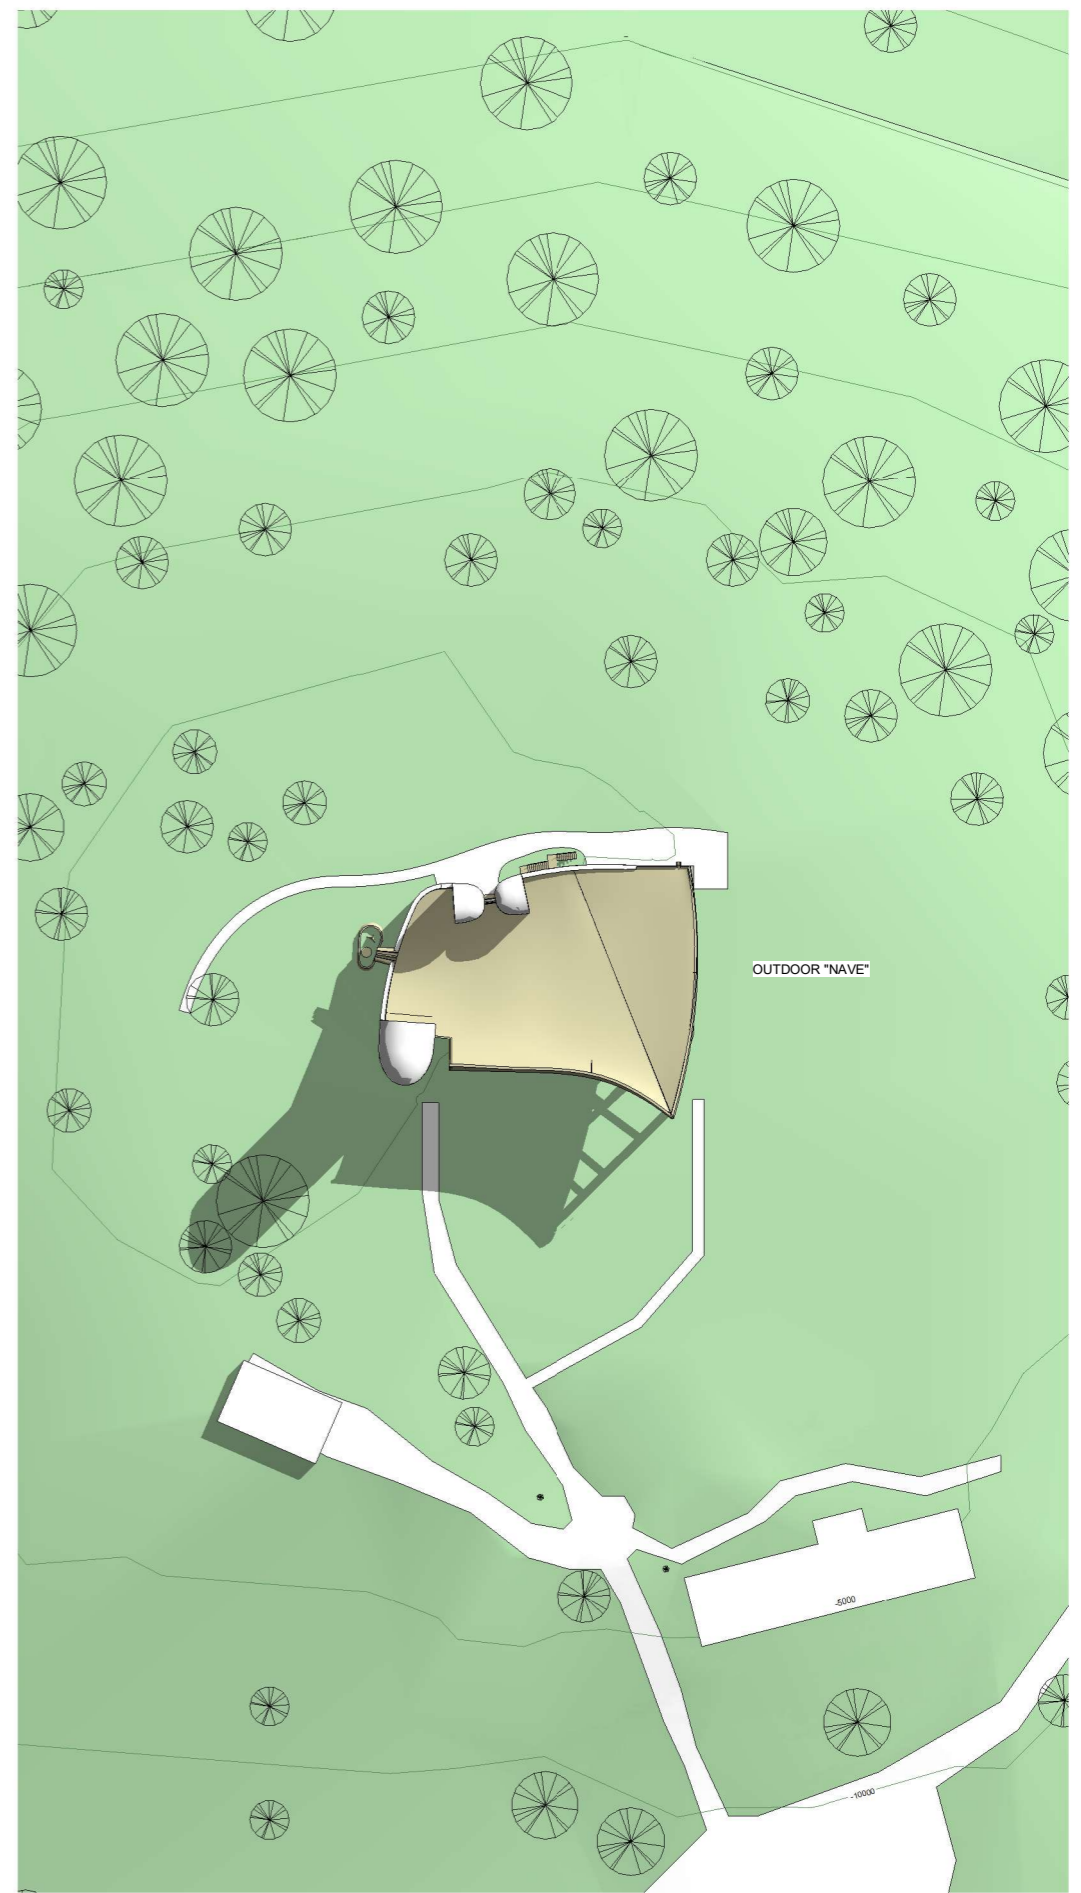


② Site 1 : 500

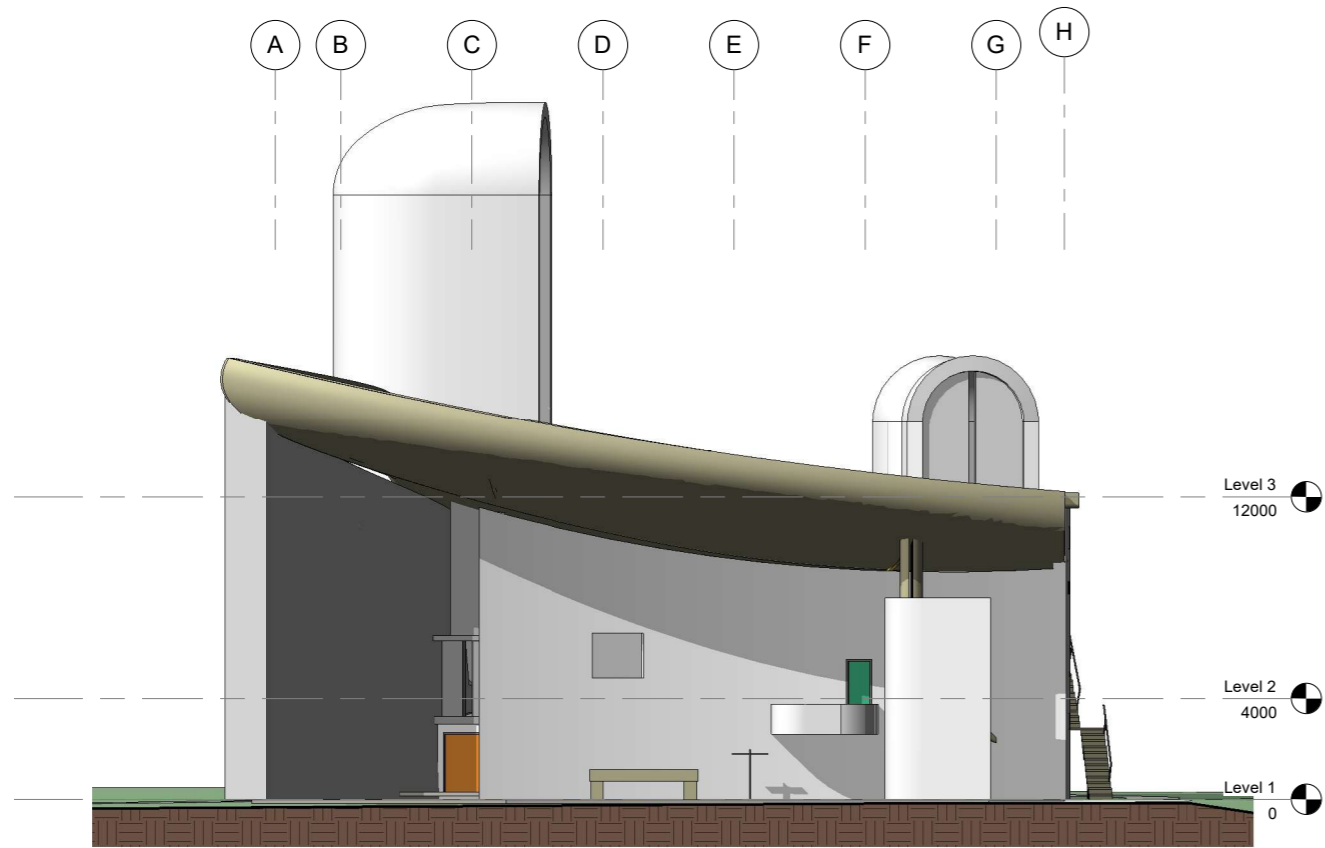


1 East
1 : 150

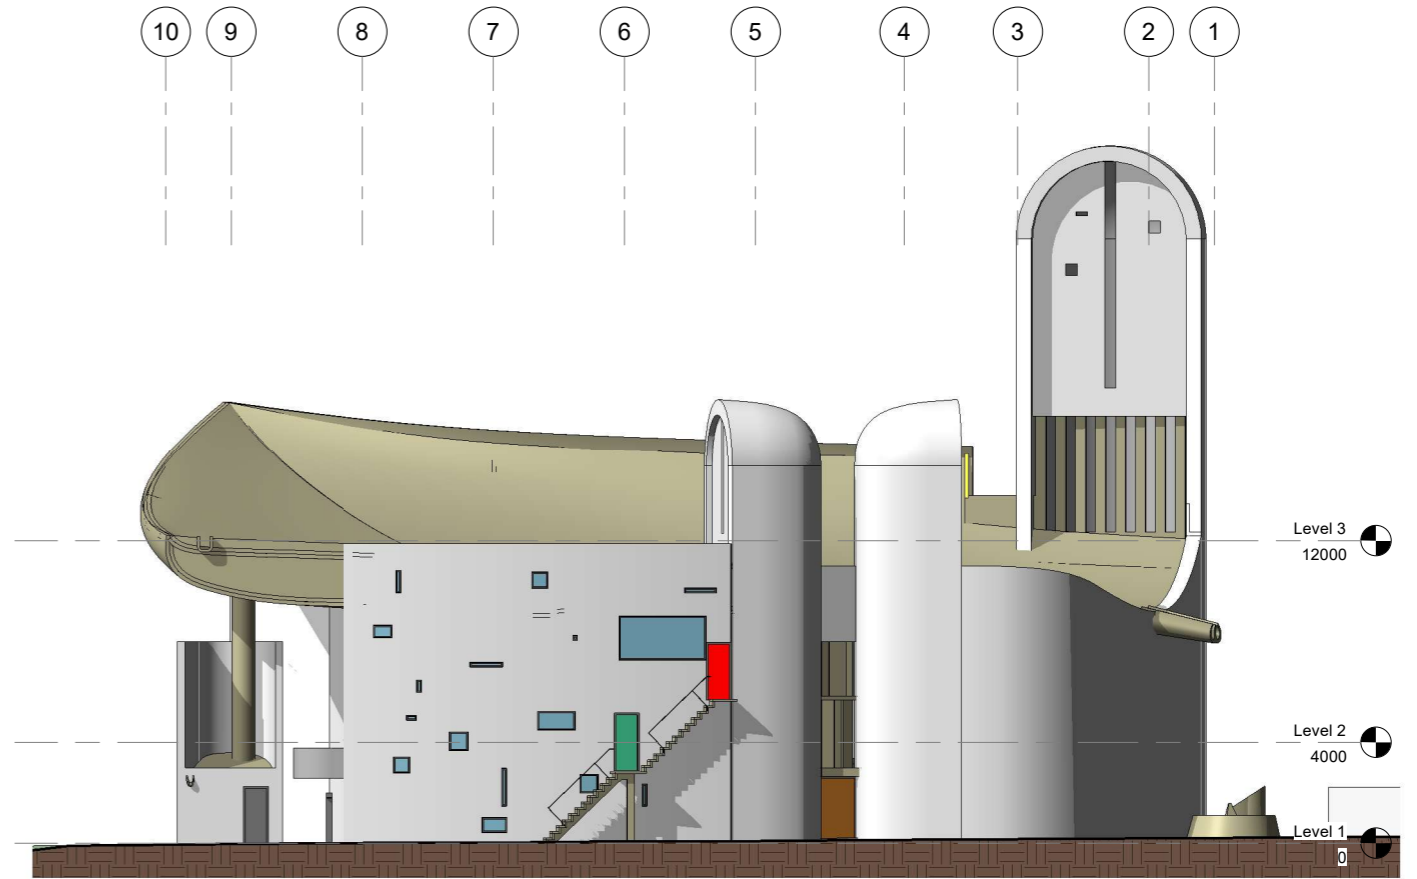


2 North
1 : 150

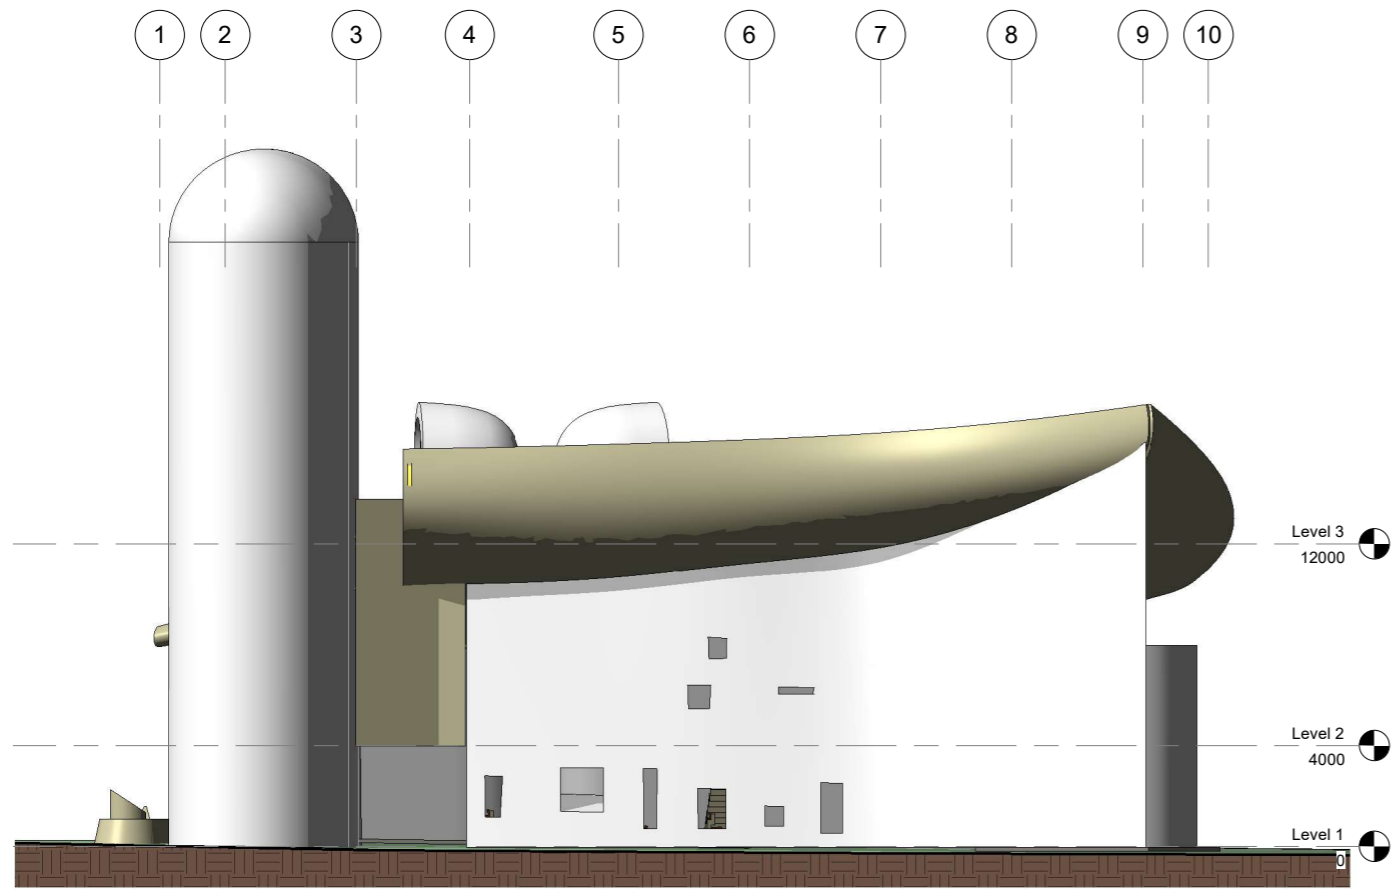

3 South
1 : 150

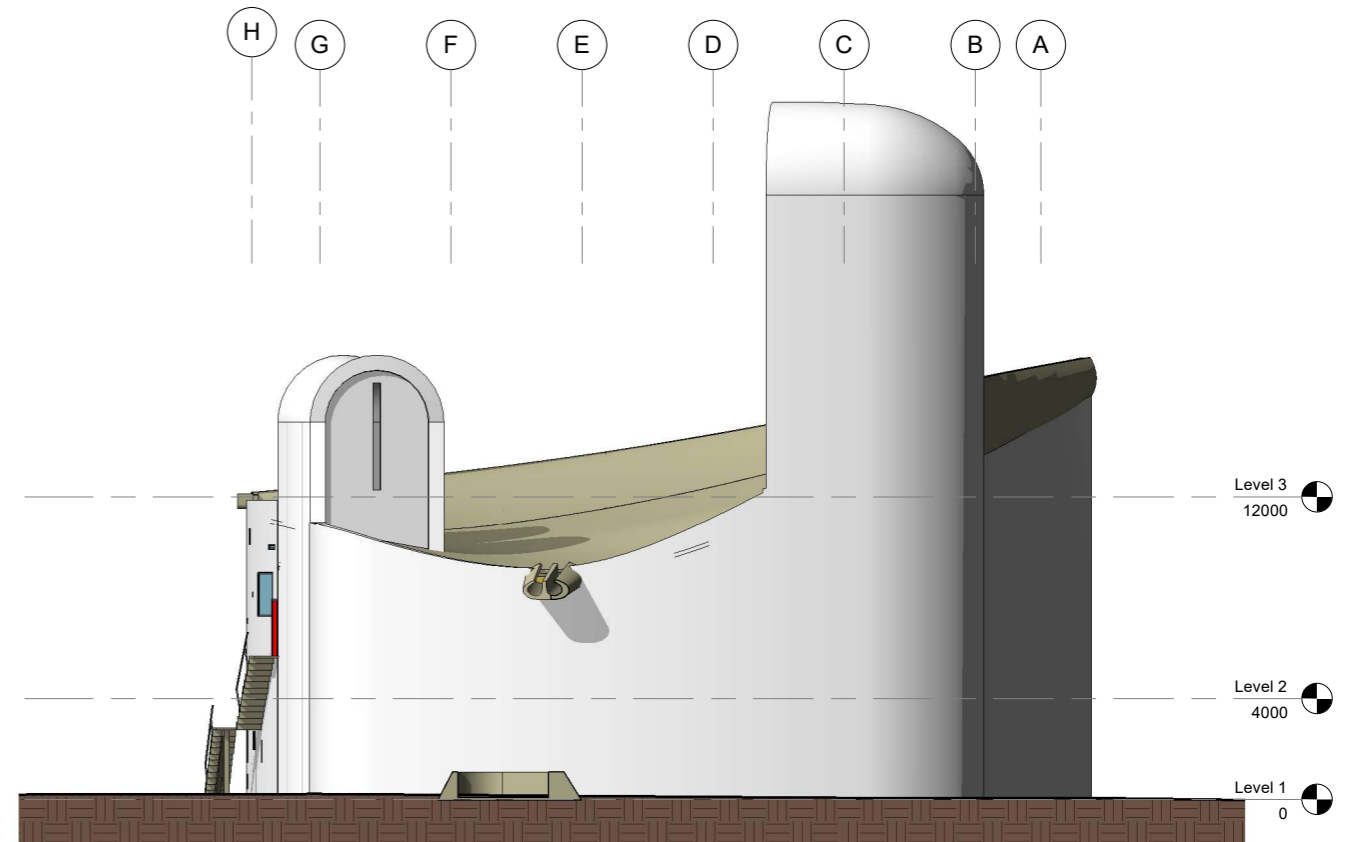


4 West
1 : 150

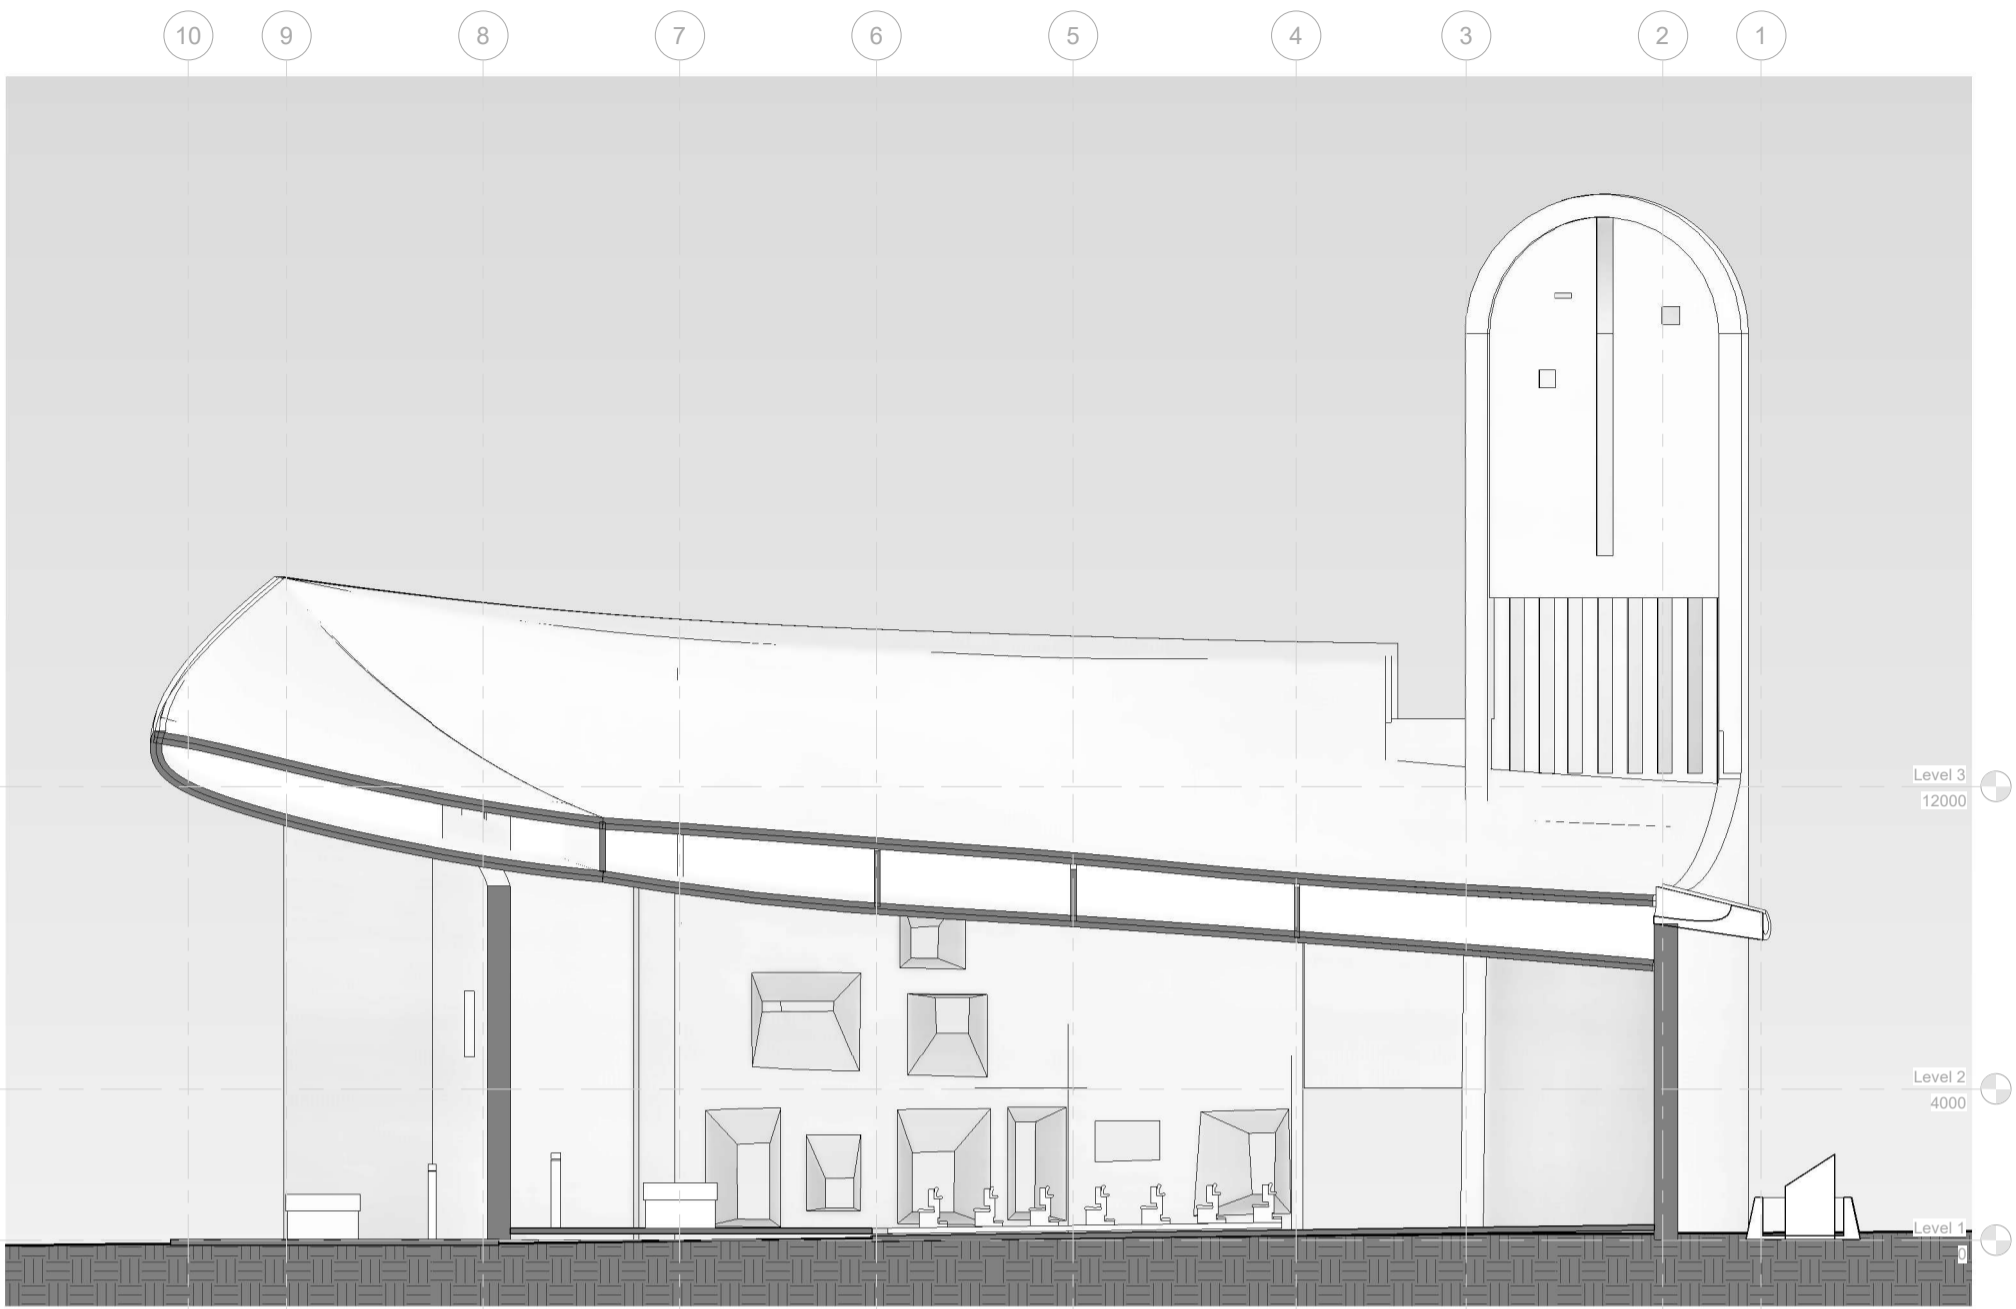

① Section 01

1 : 100

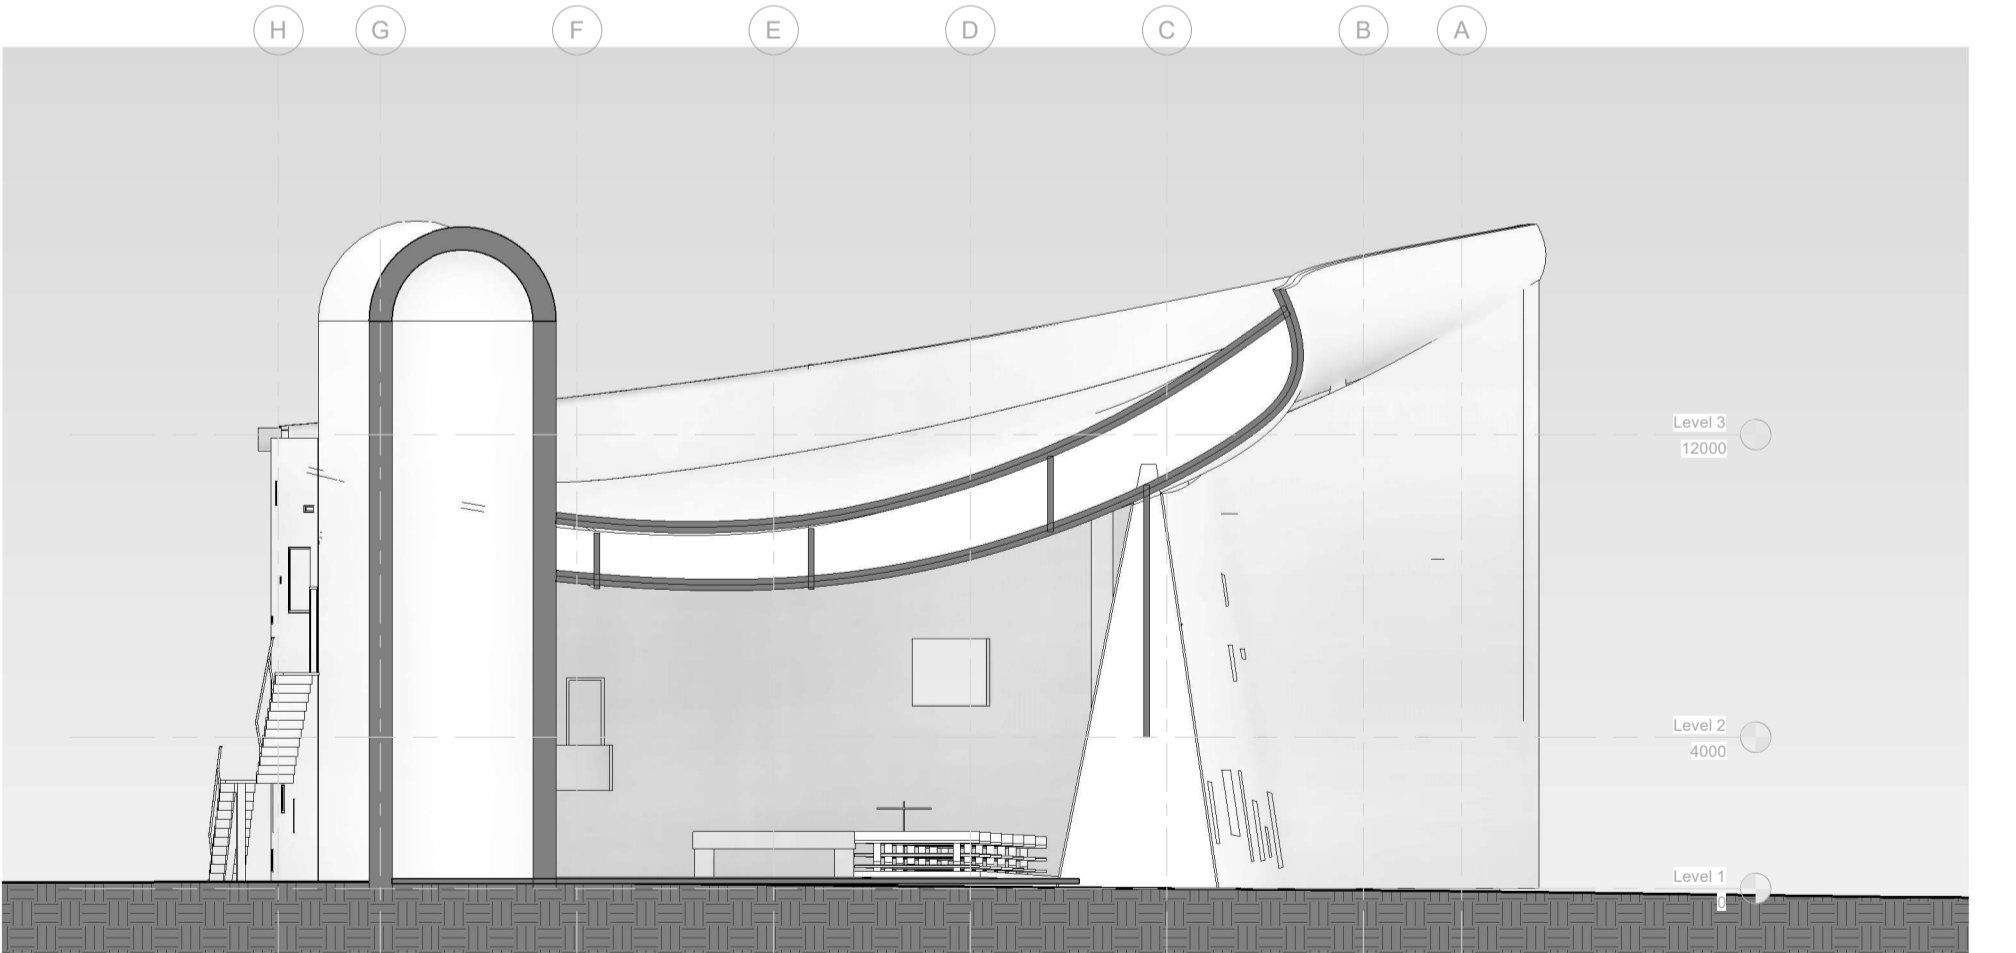


② Section G4a

1 : 100

Ronchamp Chapel
SECTIONS

Issue Date	1 : 100 @ A1
Project Number	SK 102

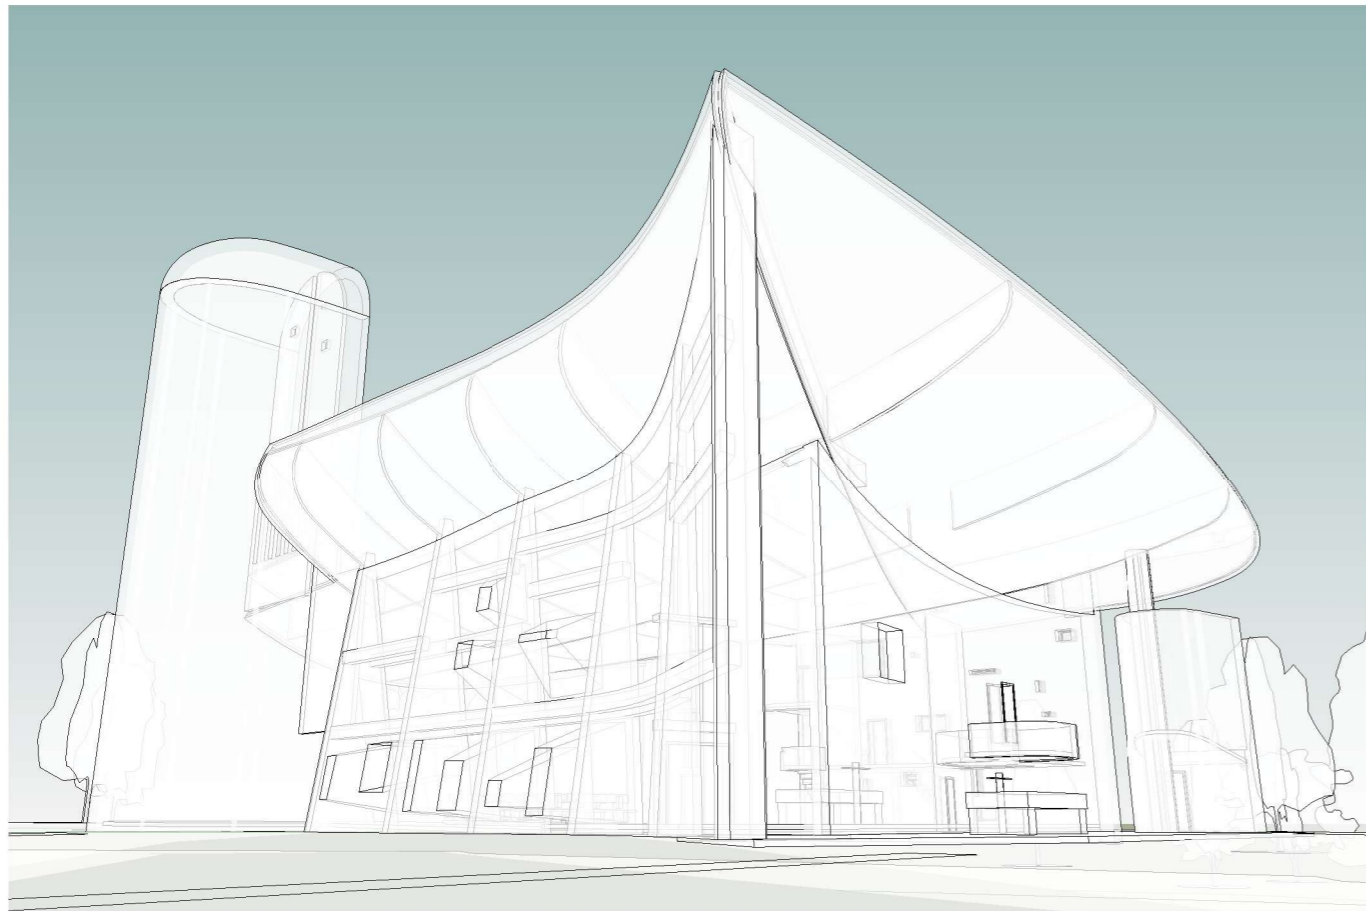


① GHOST VIEW



② FRONT VIEW



③ DISTANT VIEW

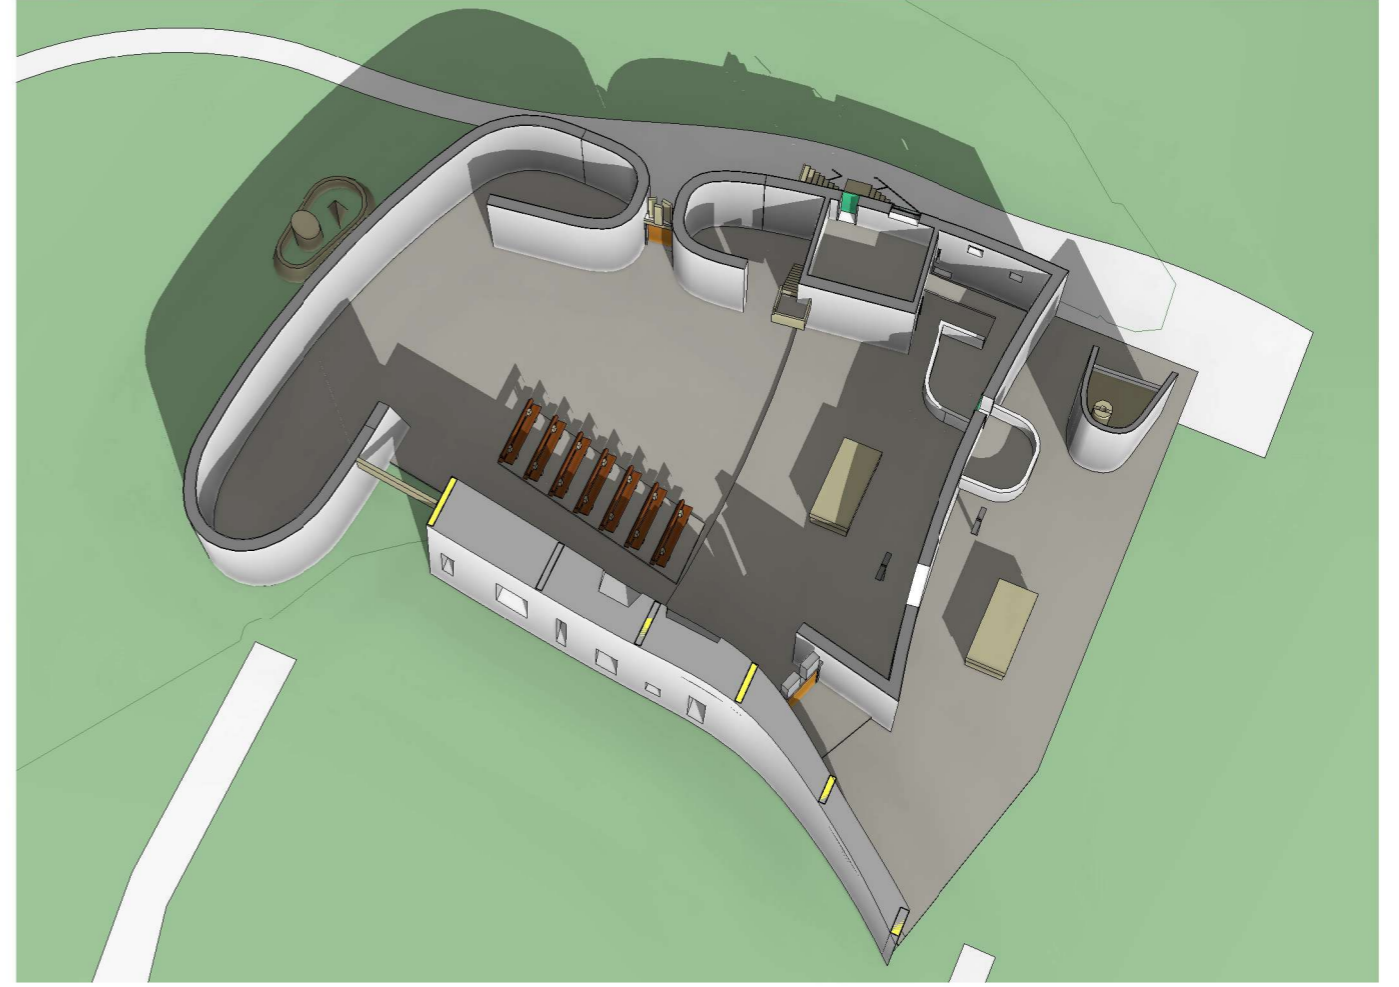

④ CUTAWAY VIEW